


* "DRIVERS WHEN PASSING THIS SIGNAL AT STOP IN ACCORDANCE WITH THE REGULATIONS MUST PROCEED CAUTIOUSLY AND BRING THEIR TRAIN TO A STAND WELL CLEAR OF LOCKSLEY SIDING AND MUST NOT RESTART UNTIL SATISFIED THAT SHUNTING IS NOT TAKING PLACE AT SIDING."

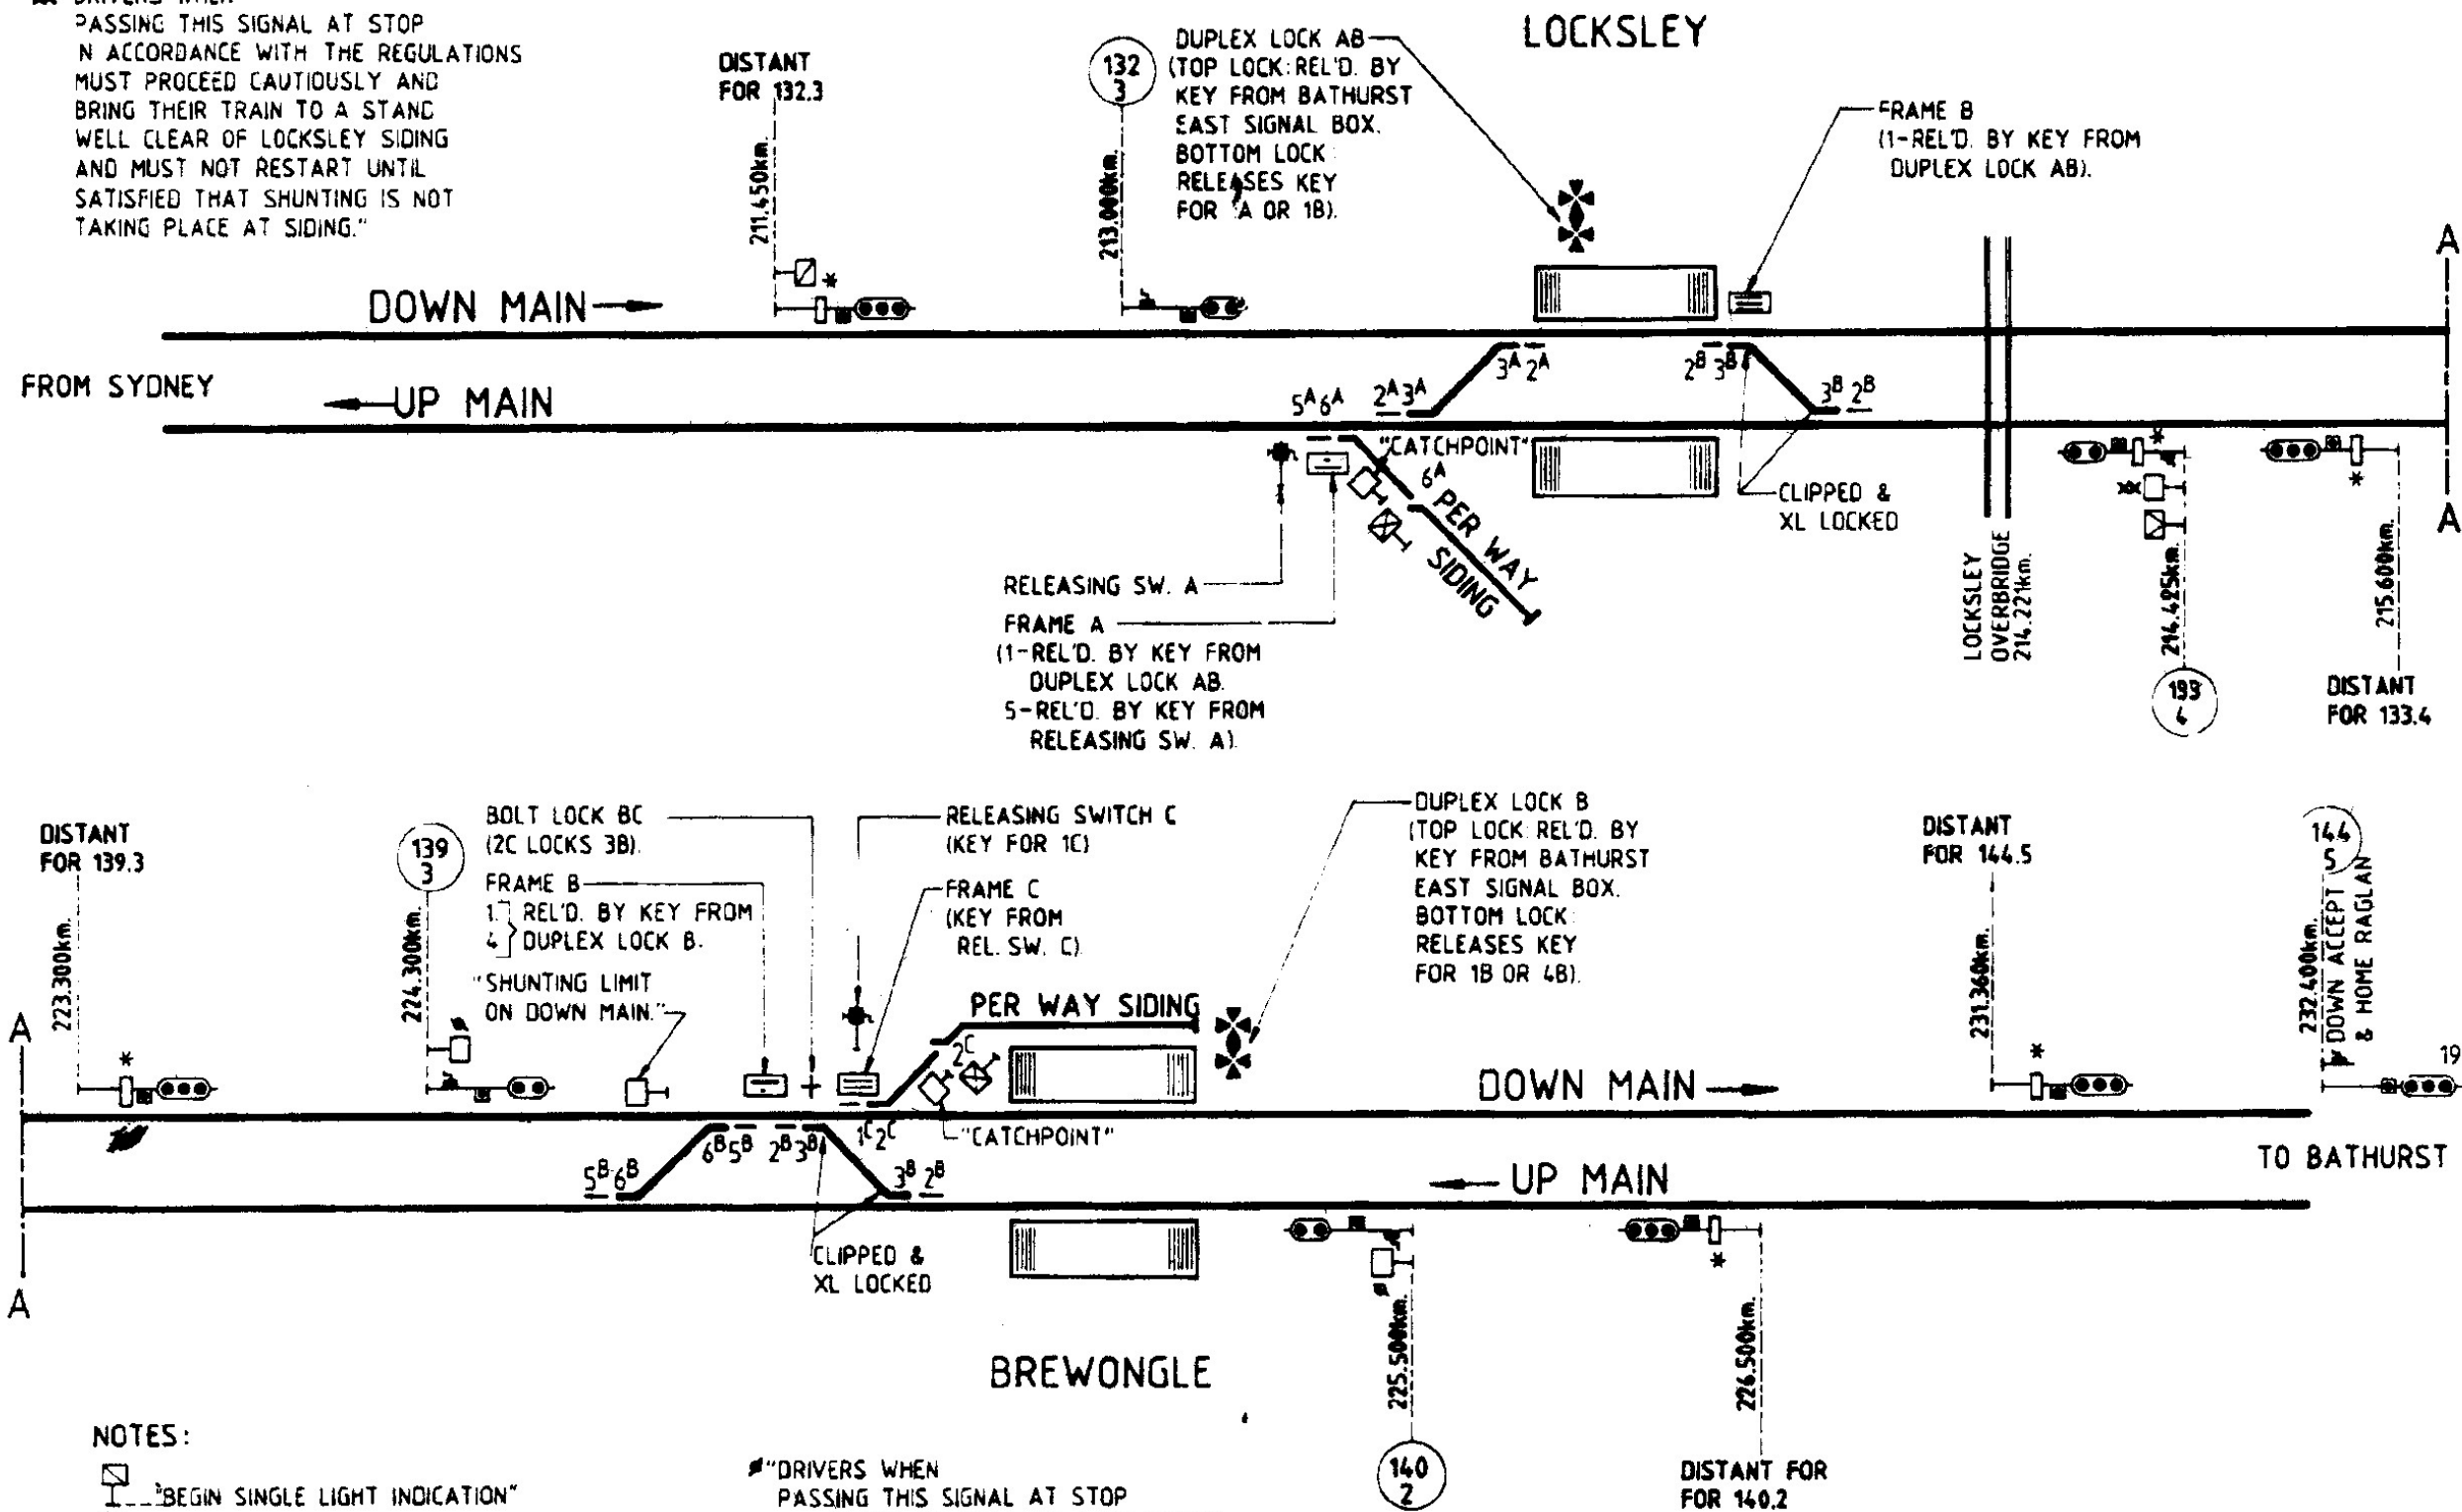

NOTES:

- "BEGIN SINGLE LIGHT INDICATION"
- ⊠ "END SINGLE LIGHT INDICATION"
- ⊞ "VEHICLES MUST PROCEED WITH CAUTION TO NEXT SIGNAL"
- * "WHEN THIS SIGNAL IS AT STOP WAIT ONE MINUTE AND THEN PROCEED CAUTIOUSLY TO THE NEXT SIGNAL."

* "DRIVERS WHEN PASSING THIS SIGNAL AT STOP IN ACCORDANCE WITH THE REGULATIONS, MUST PROCEED CAUTIOUSLY AND BRING THEIR TRAIN TO A STAND WELL CLEAR OF BREWONGLE SIDING AND MUST NOT RESTART UNTIL SATISFIED THAT SHUNTING IS NOT TAKING PLACE AT SIDING."

SIGNAL KILOMETREAGES ARE SUBJECT TO CERTIFICATION.

STATE RAIL AUTHORITY OF NEW SOUTH WALES

TARANA (EXCL.)-RAGLAN (EXCL.)

PROVISION OF AUTOMATIC SIGNALLING