


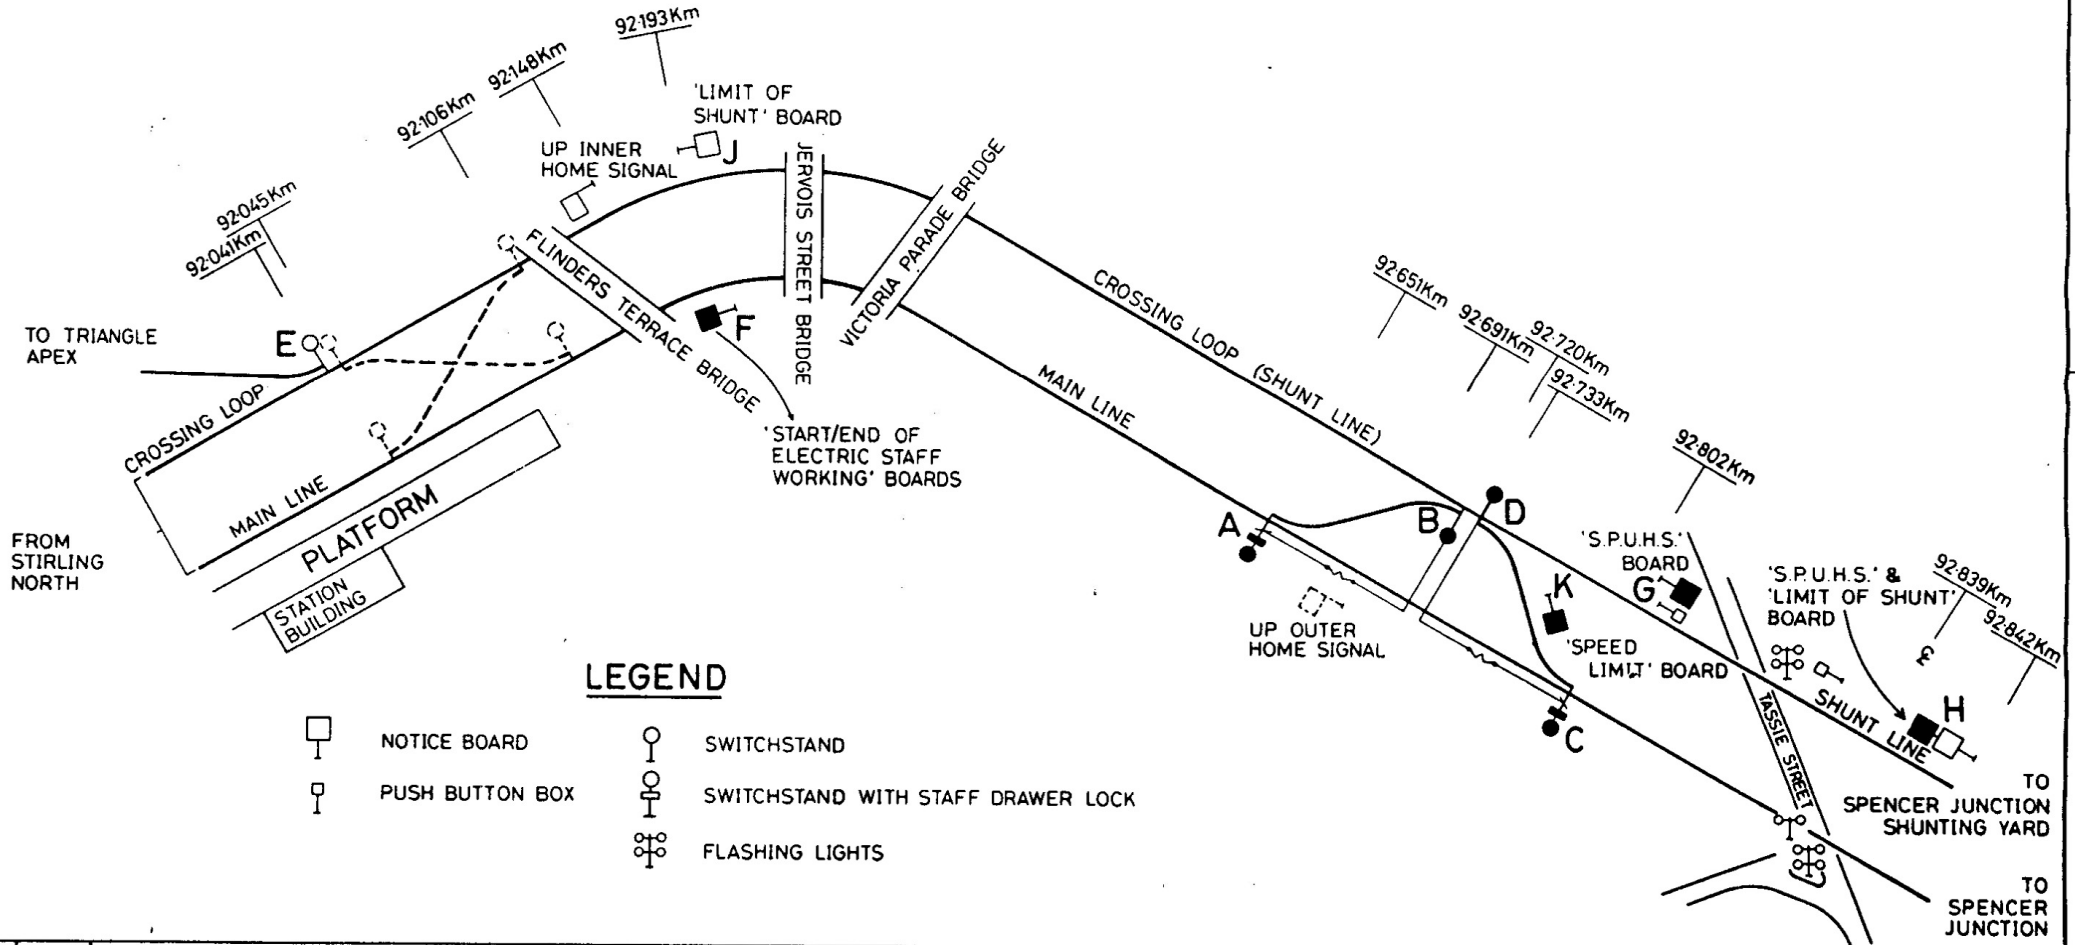




PORT AUGUSTA


PERMANENT WAY AND SIGNALLING ALTERATIONS

SIGNAL NOTICE NO. 2386



LEGEND

 -  NOTICE BOARD
-  PUSH BUTTON BOX
-  SWITCHSTAND
-  SWITCHSTAND WITH STAFF DRAWER LOCK
-  FLASHING LIGHTS

5						Drawn TO	SIGNALS ENGINEER	 PORT AUGUSTA Permanent Way and Signalling Alterations	Australian National ES-A2-85/337 S.N. No. 2386
4					Traced	<i>CE</i>			
3					Checked	SENIOR SIGNALS AND COMMUNICATIONS ENGINEER			
2					Passed	<i>[Signature]</i>			
1					Date	7.11.85			
Rev.	I.S. Date	Description	Athy.	P'd	ACME Microfilmed (E)				