


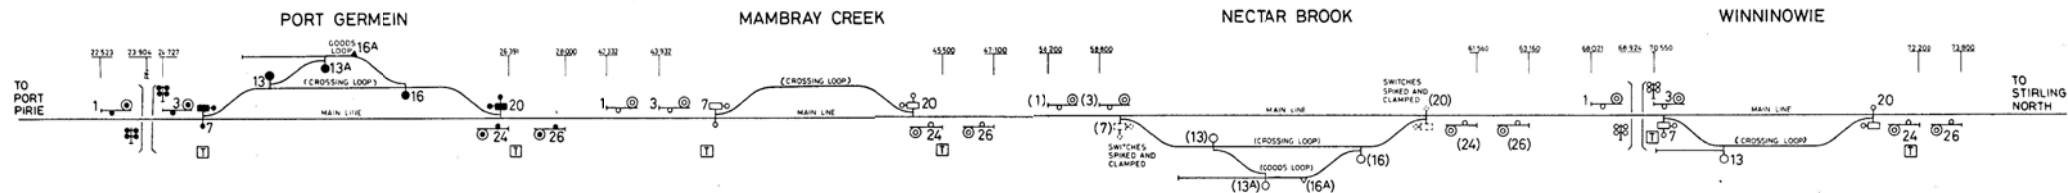





# TRANS-AUSTRALIAN RAILWAY PORT PIRIE - PORT AUGUSTA


INTRODUCTION OF SELF RESTORING MAIN LINE SWITCHES

SIGNAL NOTICE NO. 2405



### LEGEND

-  SEARCHLIGHT SIGNAL
-  FLASHING LIGHT SIGNAL
-  SWITCH MACHINE AND INDICATOR
-  TELEPHONE SHELTER  
TRAIN CONTROL, TELEPHONE AND ILLUMINATED DIAGRAM AND PUSH BUTTON PANEL
-  SWITCHSTAND
-  DERAIL

|  |          
|--|----------|------|------|--------|----|------|---------|----|------|----------|----|------|-------|----|------|---|-------|----------|-----|-----|---------|------|------|------|---|---|-------------------|
| <table border="1"> <tr><td>DESIGNED</td><td>BY</td><td>DATE</td></tr> <tr><td>TRACED</td><td>BY</td><td>DATE</td></tr> <tr><td>CHECKED</td><td>BY</td><td>DATE</td></tr> <tr><td>APPROVED</td><td>BY</td><td>DATE</td></tr> <tr><td>DRAWN</td><td>BY</td><td>DATE</td></tr> </table> | DESIGNED | BY   | DATE | TRACED | BY | DATE | CHECKED | BY | DATE | APPROVED | BY | DATE | DRAWN | BY | DATE | <table border="1"> <tr><td>SCALE</td><td>ENGINEER</td></tr> <tr><td>1:1</td><td>CAF</td></tr> <tr><td>CHECKED</td><td>DATE</td></tr> <tr><td>DATE</td><td>DATE</td></tr> </table> | SCALE | ENGINEER | 1:1 | CAF | CHECKED | DATE | DATE | DATE |  <b>rail</b><br>A MEMBER COMPANY | <b>PORT PIRIE - PORT AUGUSTA</b><br>INTRODUCTION OF SELF RESTORING MAIN LINE SWITCHES<br>SIGNAL NOTICE NO. 2405 | <b>ES-RA386/1</b> |
| DESIGNED   | BY       | DATE |      |        
| TRACED   | BY       | DATE |      |        
| CHECKED  | BY       | DATE |      |        
| APPROVED   | BY       | DATE |      |        
| DRAWN  | BY       | DATE |      |        
| SCALE  | ENGINEER |      |      
| 1:1  | CAF      |      |      
| CHECKED  | DATE     |      |      
| DATE   | DATE     |      |      