


Diagram courtesy of Bob Ward

### KOWULKA SIGNAL NOTICE No. 1138

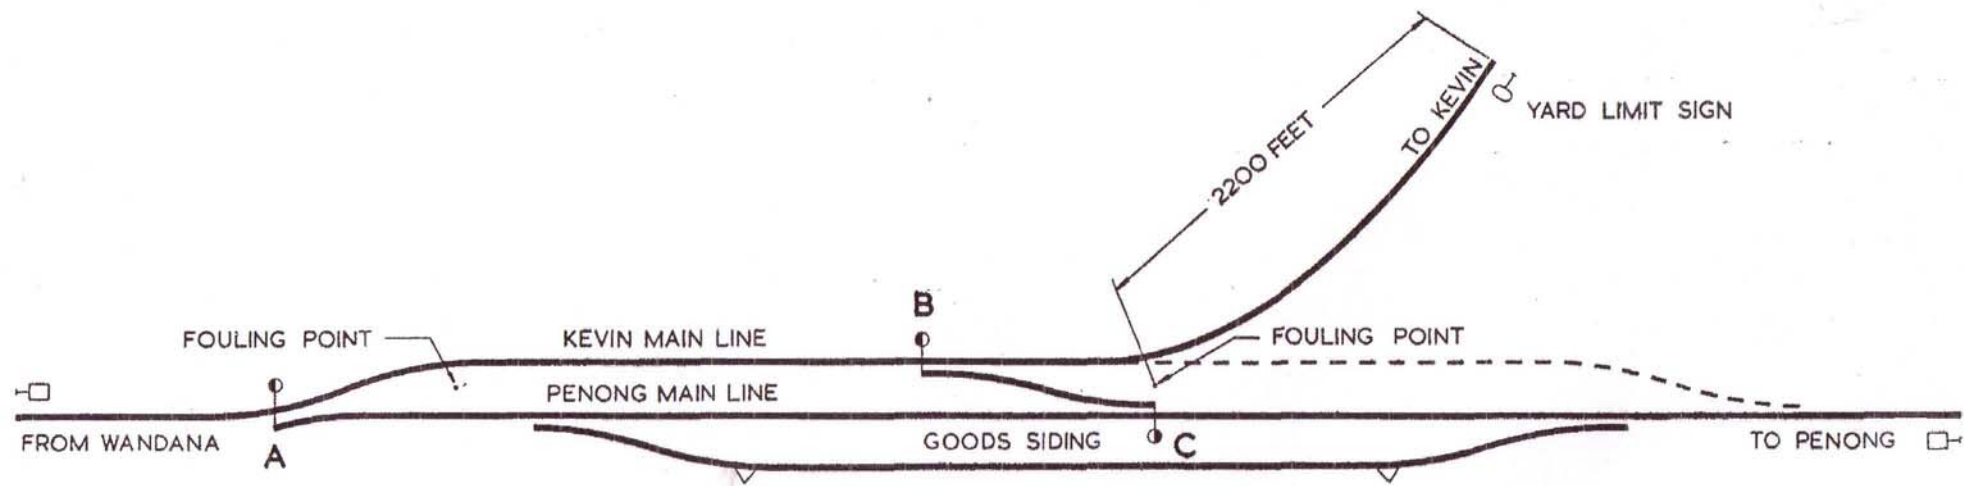

PERMANENT WAY TO BE REMOVED SHOWN DOTTED