


Diagram courtesy of Bob Ward

# KIMBA

## PERMANENT WAY & SWITCHSTAND ALTERATIONS SIGNAL NOTICE N° 1312

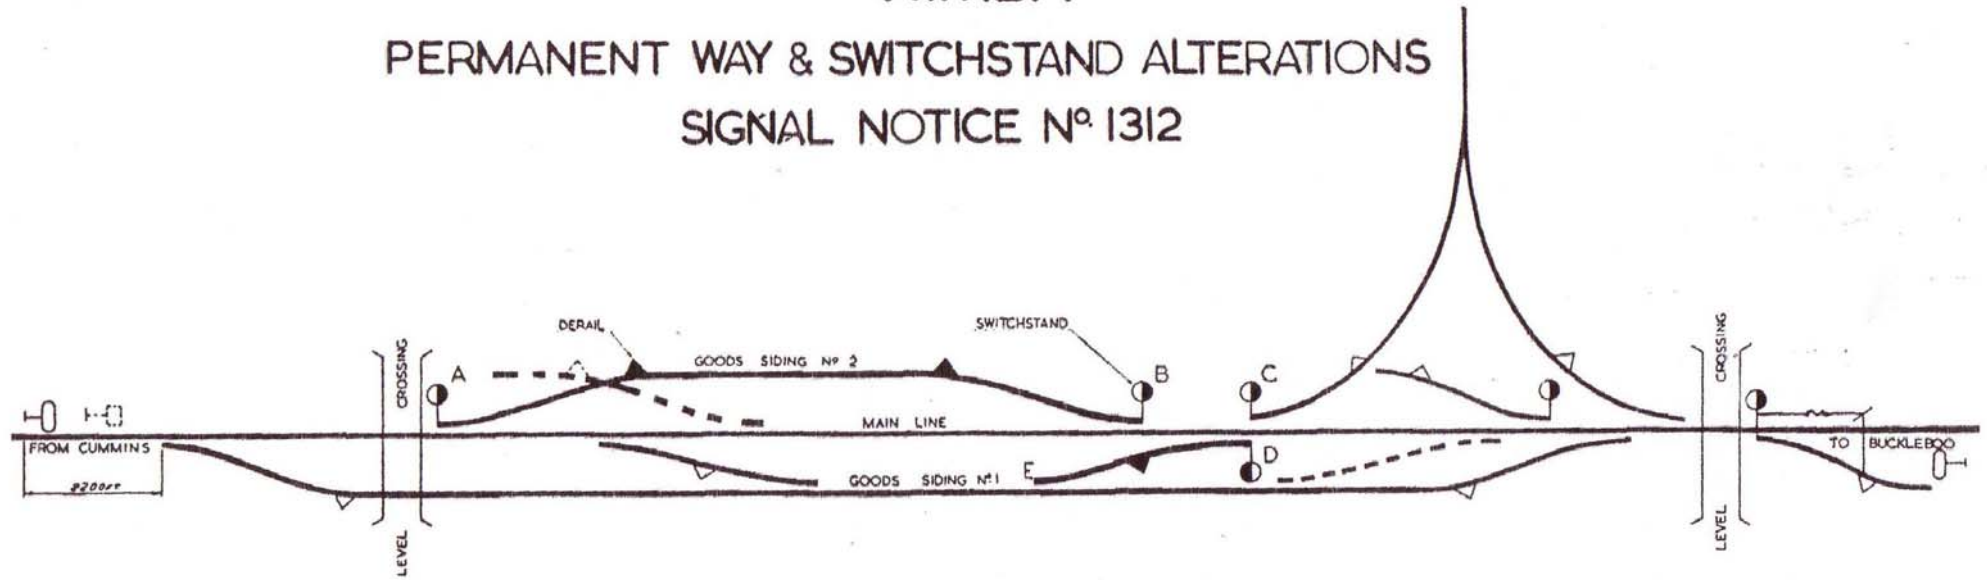

LINES ETC, SHOWN DOTTED TO BE REMOVED