


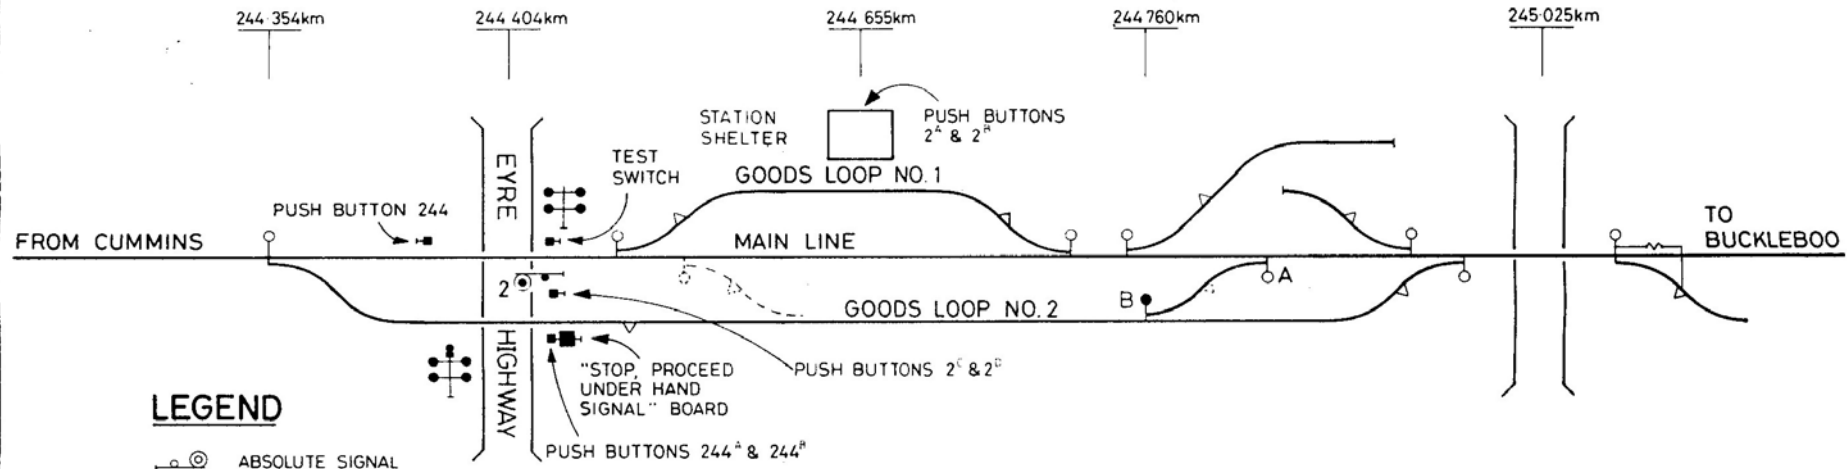




KIMBA

INSTALLATION OF FLASHING LIGHTS AT EYRE HIGHWAY LEVEL CROSSING

SIGNAL NOTICE NO. 2400




LEGEND

-  ABSOLUTE SIGNAL
-  FLASHING LIGHT SIGNAL AND GONG
-  DERAIL
-  PUSH BUTTON BOX
-  SWITCHSTAND

Rev.	I.S. Date	Description	Athy.	P'd	ACME Microfilmed (E)
4					
3					
2					
1					

Drawn ppp
 Traced jc
 Checked H
 Passed M.A.Z.
 Date

SIGNALS ENGINEER
 CRT
 SENIOR S.W.C. ENGINEER


Australian National
KIMBA
 INSTALLATION OF FLASHING LIGHTS AT EYRE HIGHWAY LEVEL CROSSING AT 244 404 KM
 SIGNAL NOTICE NO 2400

ES-A3-86/53