


KIMBA

PERMANENT WAY AND SWITCHSTAND ALTERATIONS
ACCOUNT REMODELLING OF YARD

SIGNAL NOTICE NO. 2436

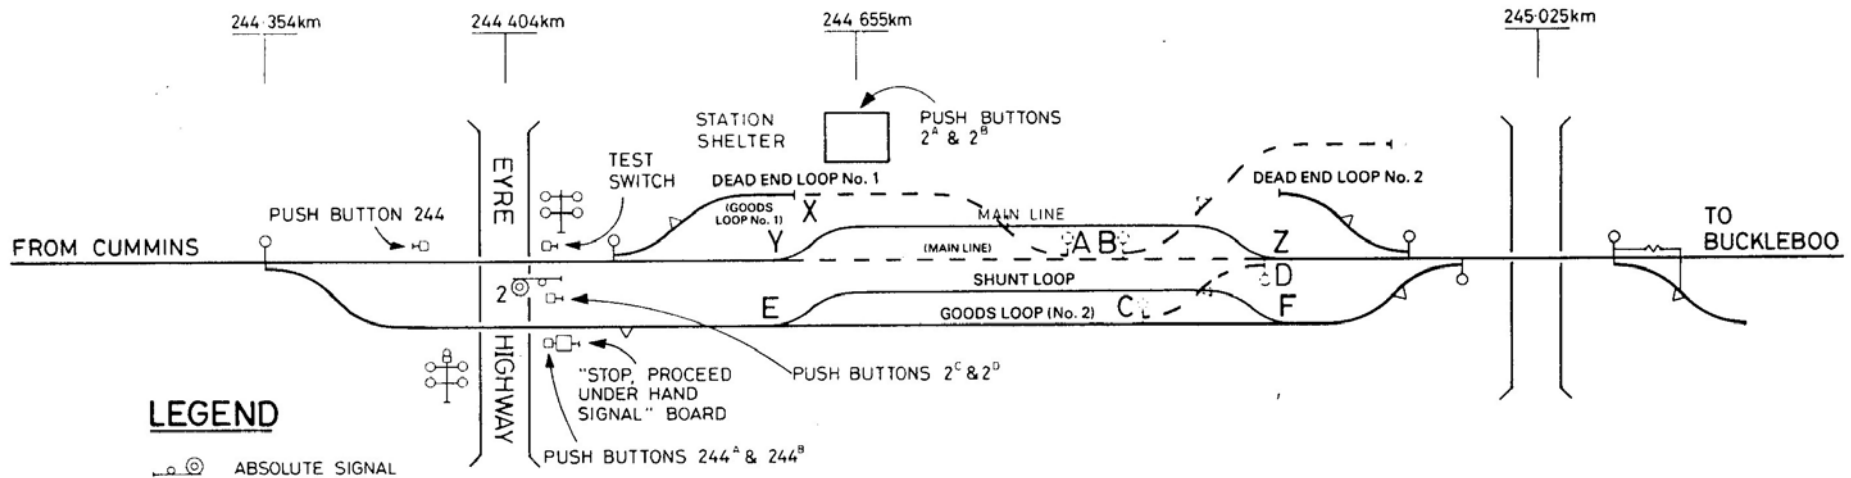

LEGEND

⊙ ABSOLUTE SIGNAL

⊕ FLASHING LIGHT SIGNAL AND GONG

△ DERAIL

⊞ PUSH BUTTON BOX

⊙ SWITCHSTAND

5						Drawn ppp	SIGNALS ENGINEER	 Australian National	KIMBA PERMANENT WAY AND SWITCHSTAND ALTERATIONS ACCOUNT REMODELLING OF YARD SIGNAL NOTICE NO. 2436	A2 871076
4					Traced sc	S				
3					Checked p	SENIOR S.C. ENGINEER				
2					Passed m.d.z.					
1					Date					
Rev.	I.S. Date	Description	Athy.	P.d	ACME Microfilmed (E)					