


Diagram courtesy of Bob Ward

CRYSTAL BROOK

Alterations to Permanent Way and Signalling

Signal Notice No. 1348

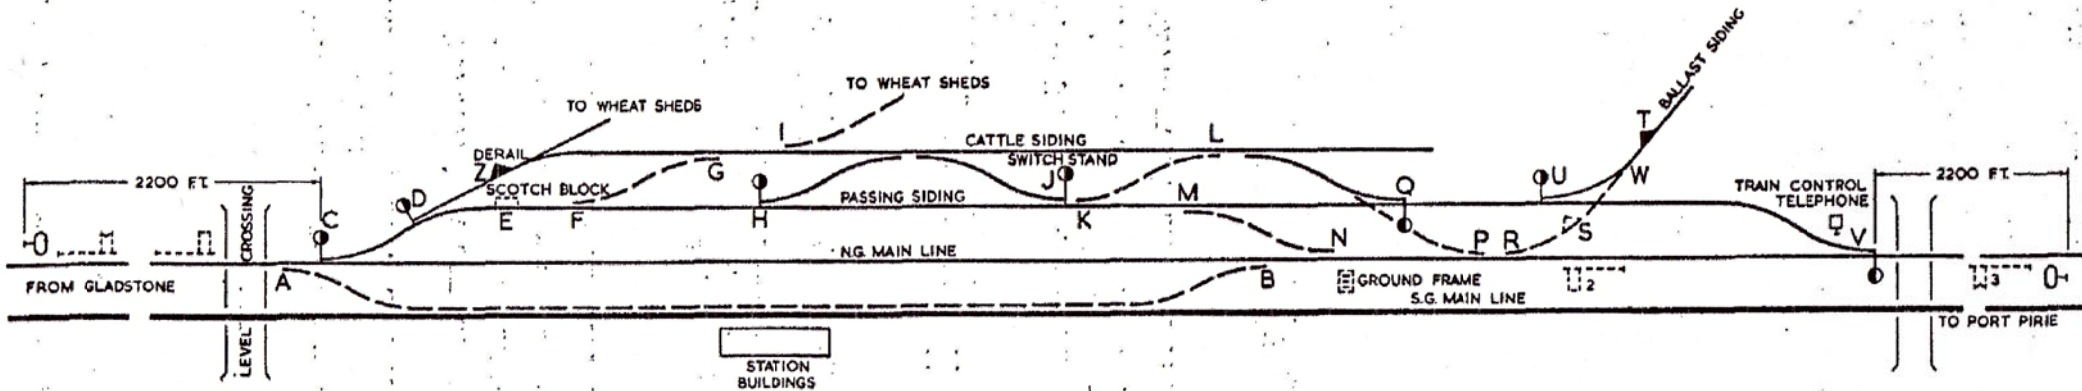

LINES ETC. SHOWN DOTTED TO BE REMOVED.