


LEGEND

- ⊕ SWITCHSTAND
- △ DERAIL TO REMAIN
- ◌ DERAIL TO BE REMOVED
- ▲ NEW DERAIL

ADELAIDE - CRYSTAL BROOK STANDARD GAUGE

STAGE I OF CONVERSION
SIGNAL NOTICE NO 2214

BOWMANS B.G. YARD

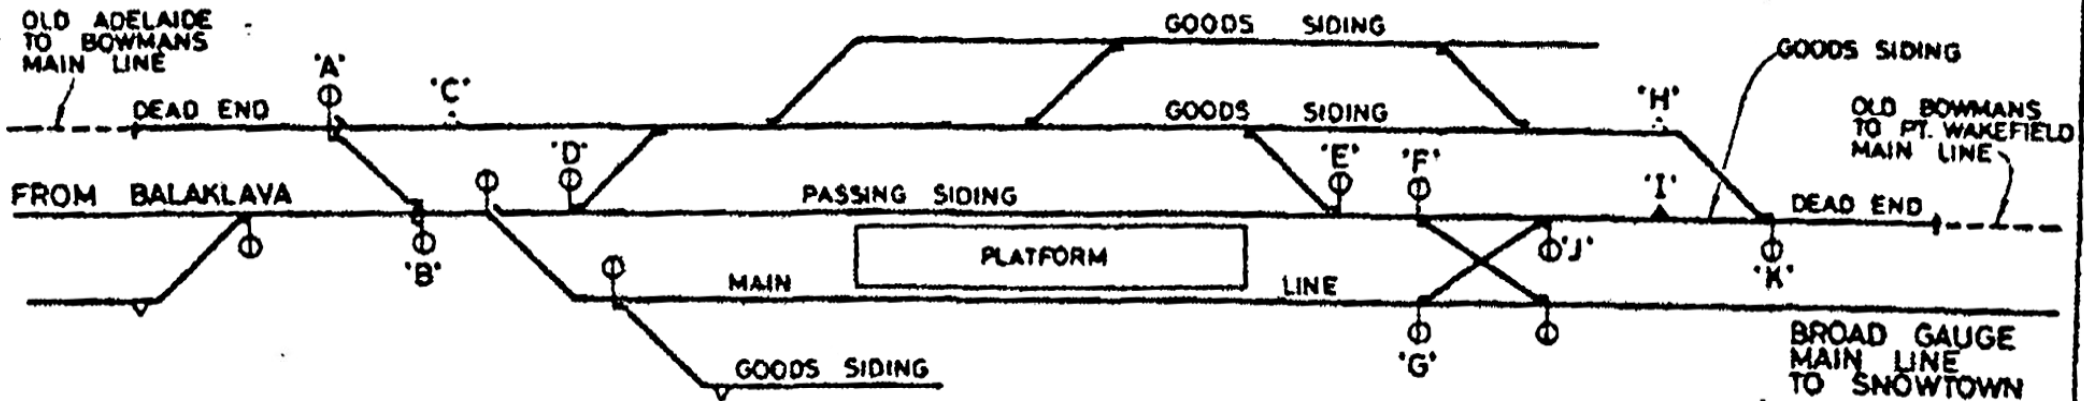

AUSTRALIAN NATIONAL ENGINEER DRAWN BY CHECKED BY DATE 10-10-02		ADELAIDE - CRYSTAL BROOK STANDARD GAUGE Stage I of Conversion Signal Notice No 2214	E 82314