


OODLA WIRRA , YONGALA & CALTOWIE


ARRANGEMENT OF LINES

VIDE SIGNAL NOTICE No 899


OODLA WIRRA

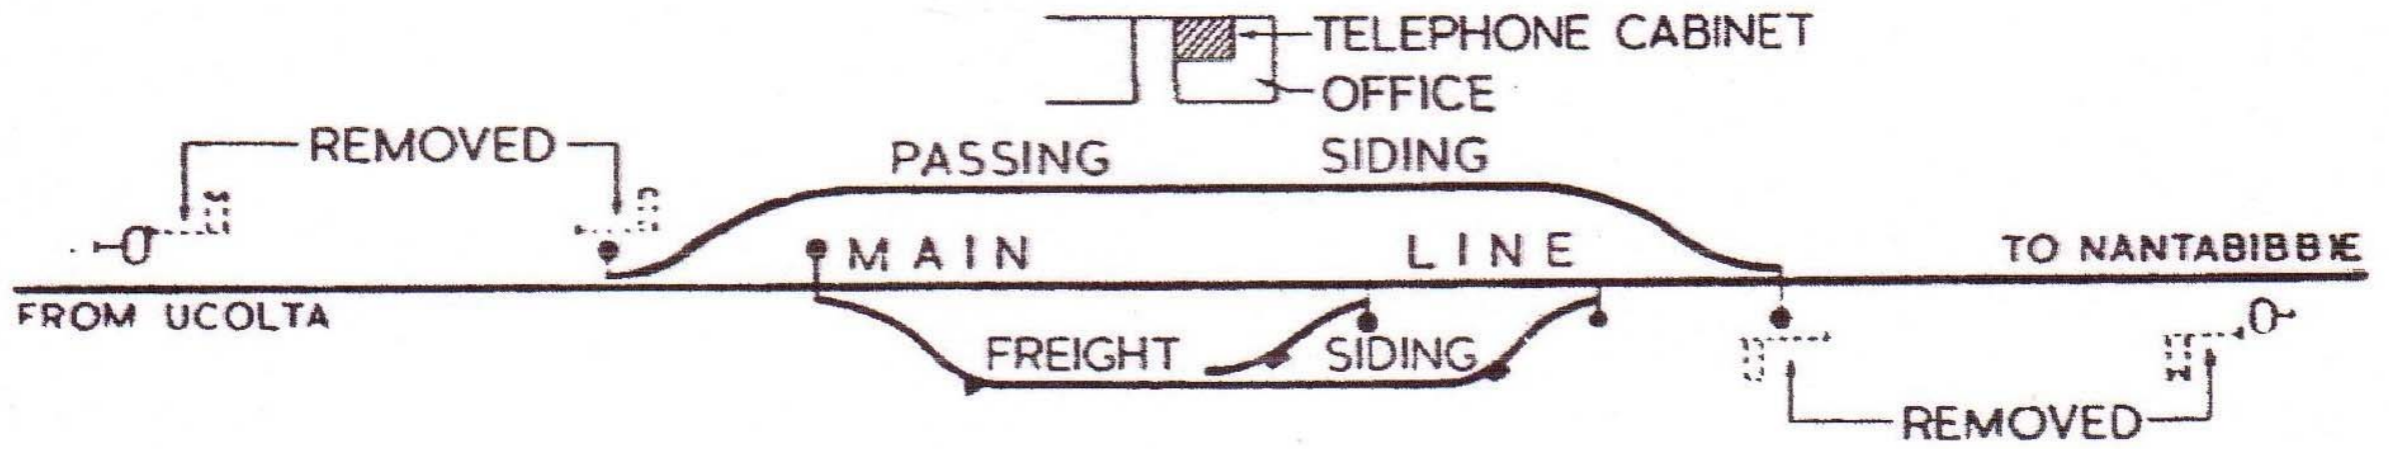

YONGALA

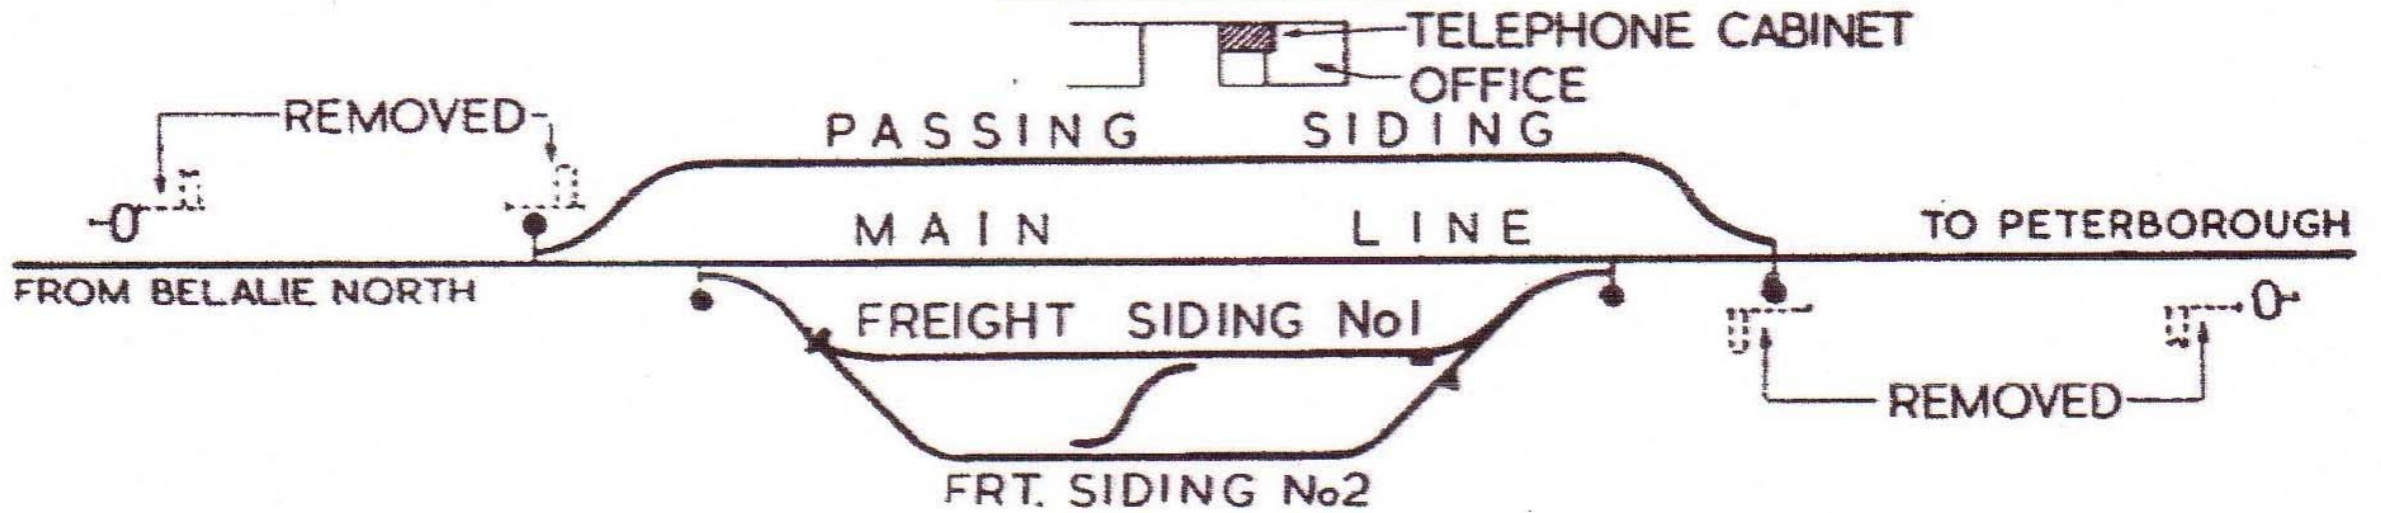

CALTOWIE

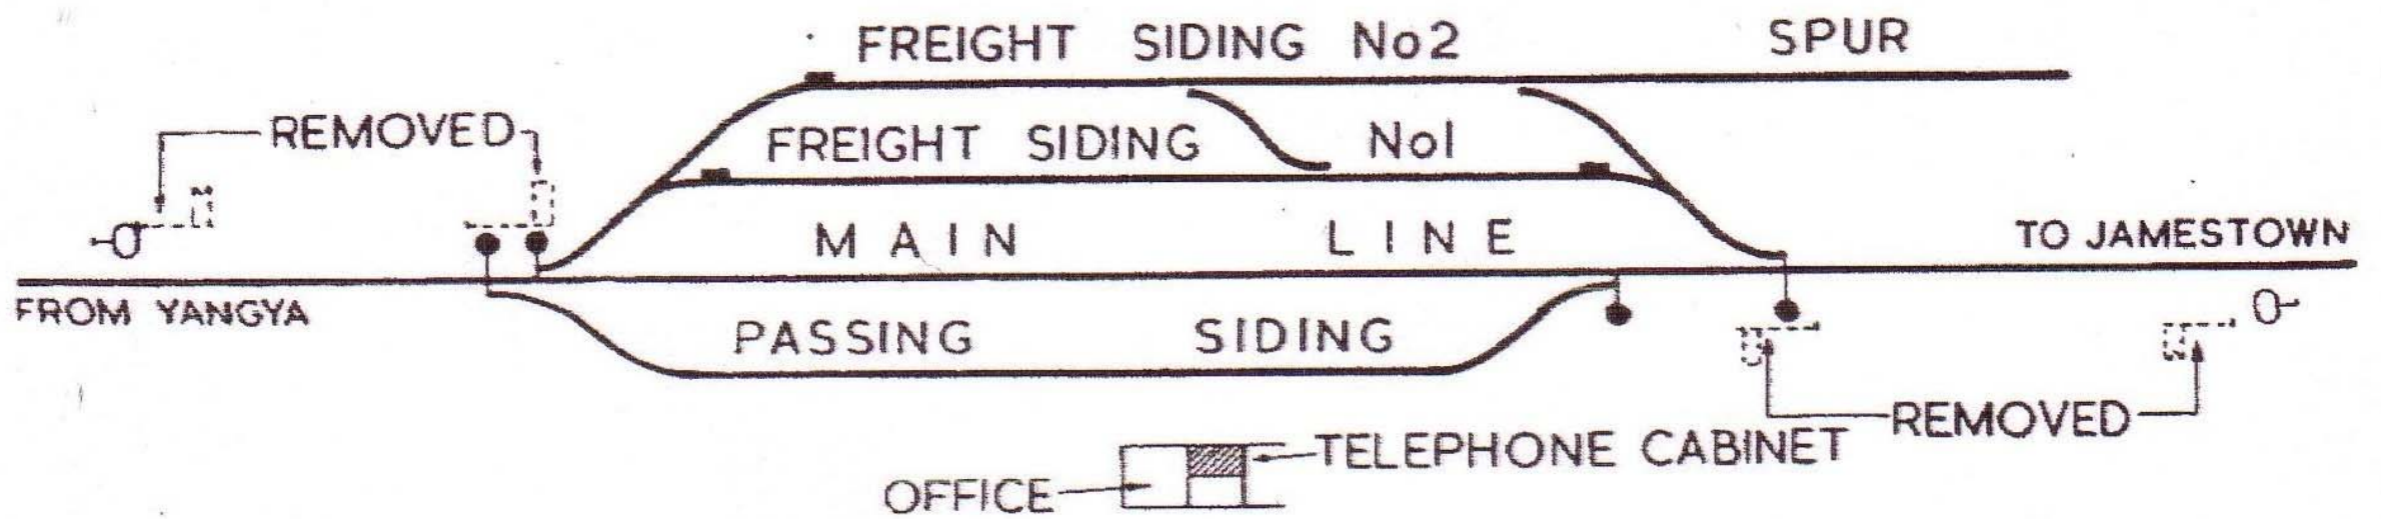

- SWITCHSTANDS ————— ●
- DERAILS ————— ▲
- SCOTCH BLOCKS ————— ■
- NORMAL POSITION OF SWITCHES ————
- YARD LIMIT SIGNS ————— ♀
- SIGNALS TO BE REMOVED SHOWN DOTTED