


Diagram courtesy of Bob Ward

## BRIDGEWATER TO BALHANNAH

Alterations to Permanent Way & Signalling—Signal Notice No. 1302

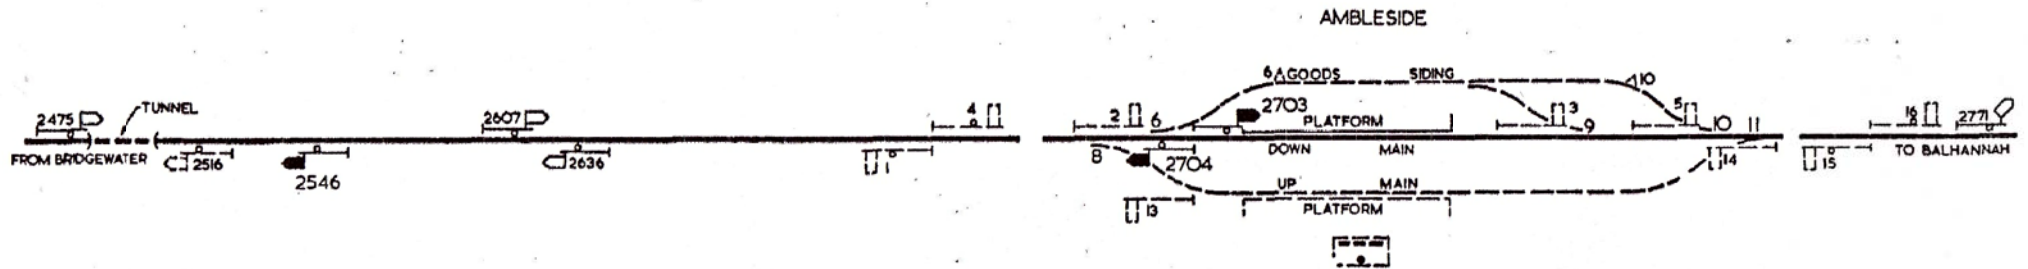

LINES ETC. SHOWN DOTTED TO BE REMOVED