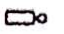






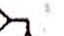




MONARTO SOUTH – MONTEITH, INTRODUCTION OF “CENTRALISED TRAFFIC CONTROL” WORKING

SIGNAL NOTICE Nº 2188

Diagram courtesy of Bob Ward

L E G E N D

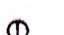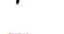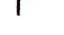-  SWITCH MACHINE
-  ABSOLUTE SEMAPHORE SIGNAL
-  ABSOLUTE SEARCHLIGHT SIGNAL
-  SWITCHSTAND
-  OUTLYING SWITCHLOCK
-  SWITCH INDICATOR
-  DERAIL AND DERAIL INDICATOR
-  TRAIN CONTROL TELEPHONE

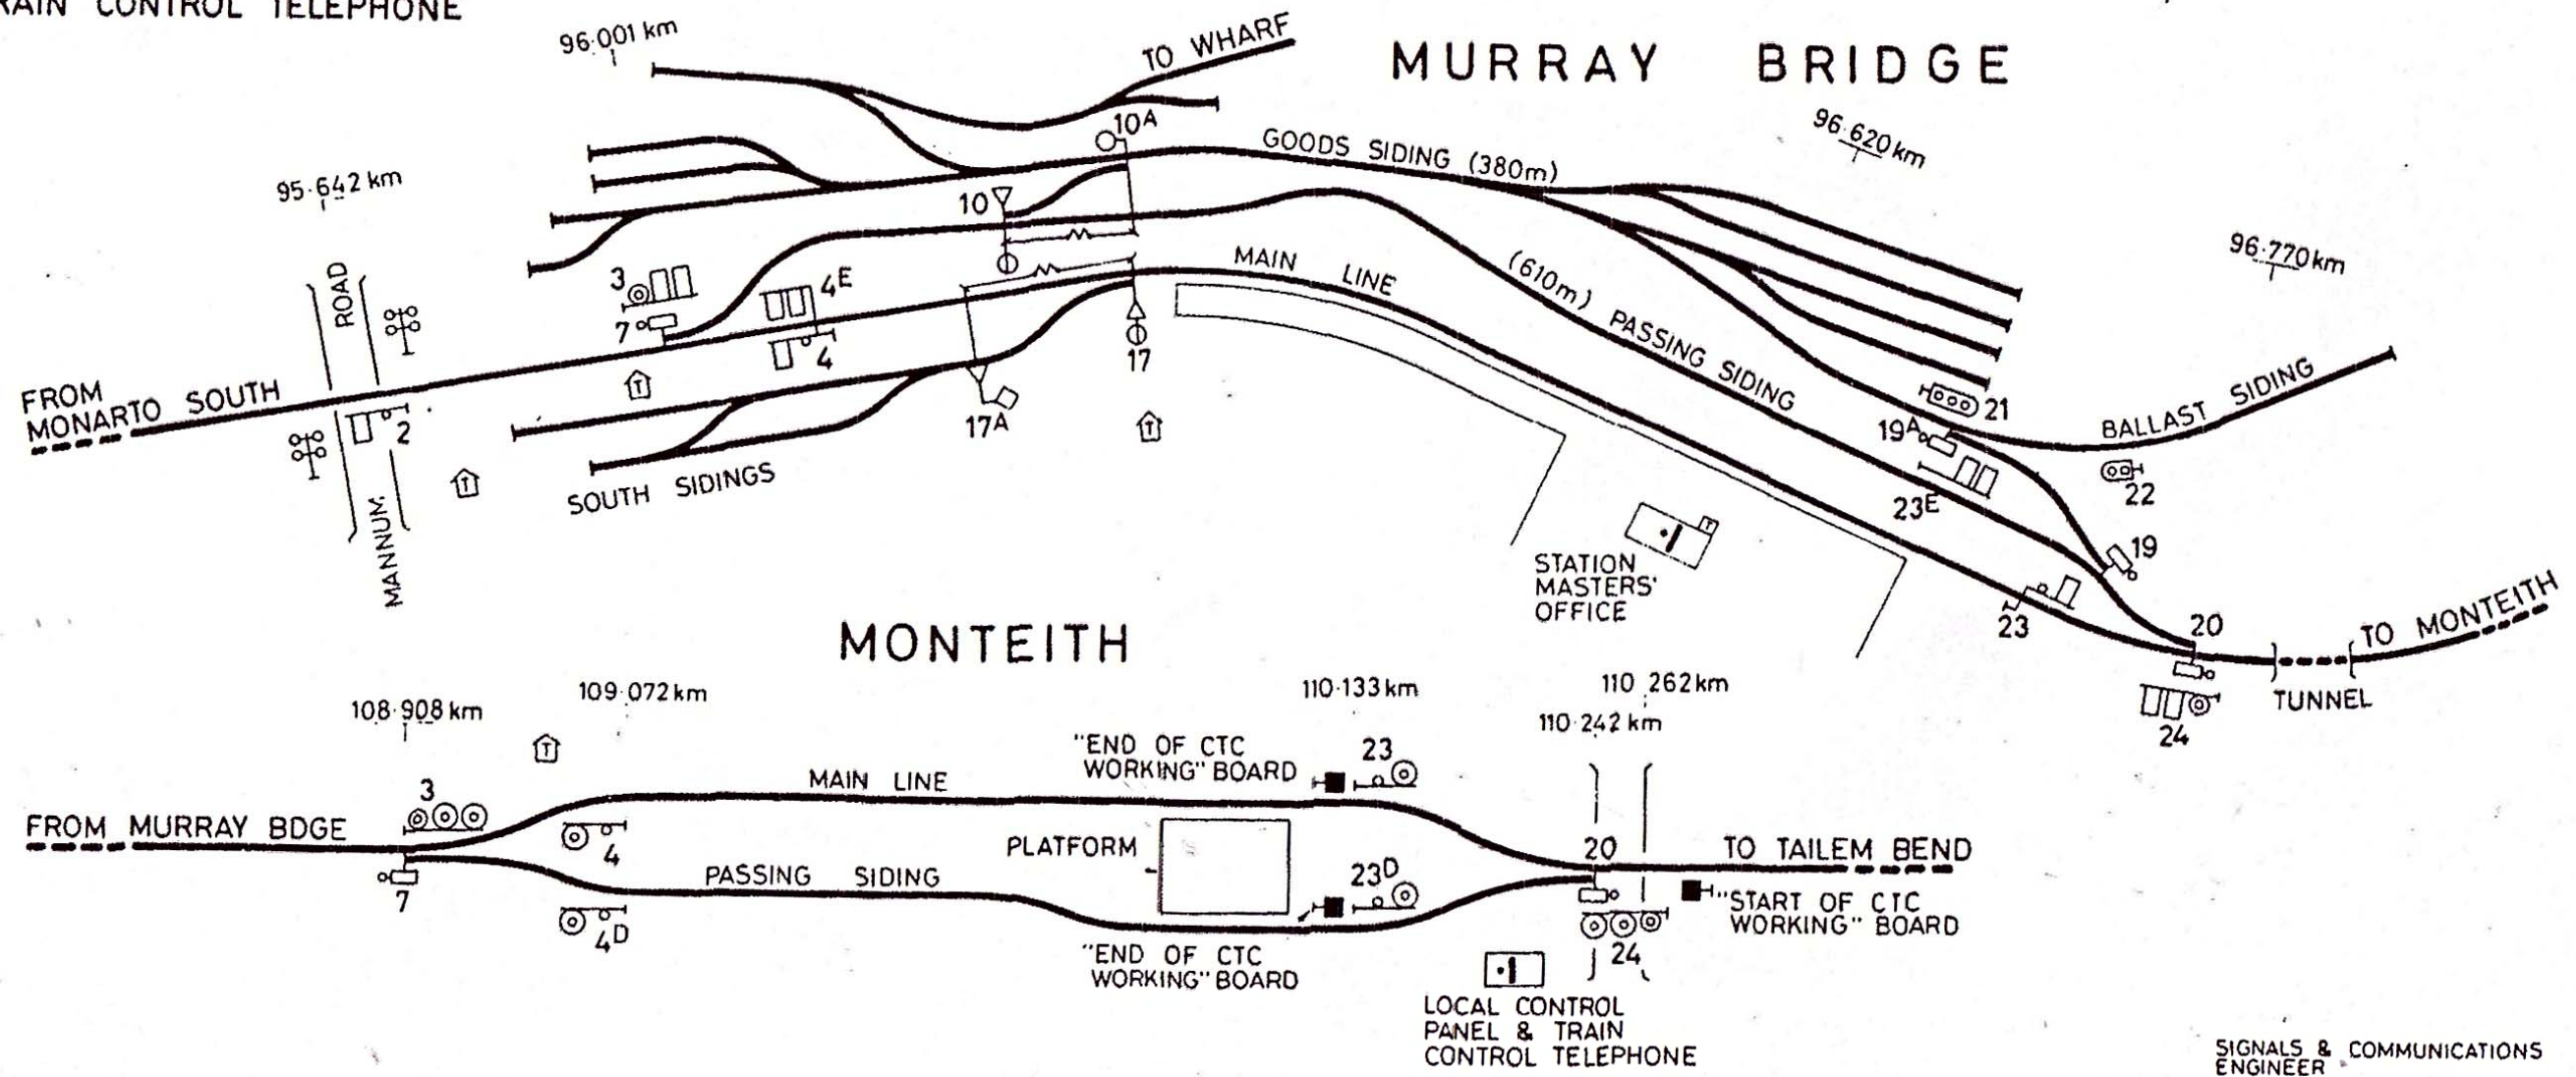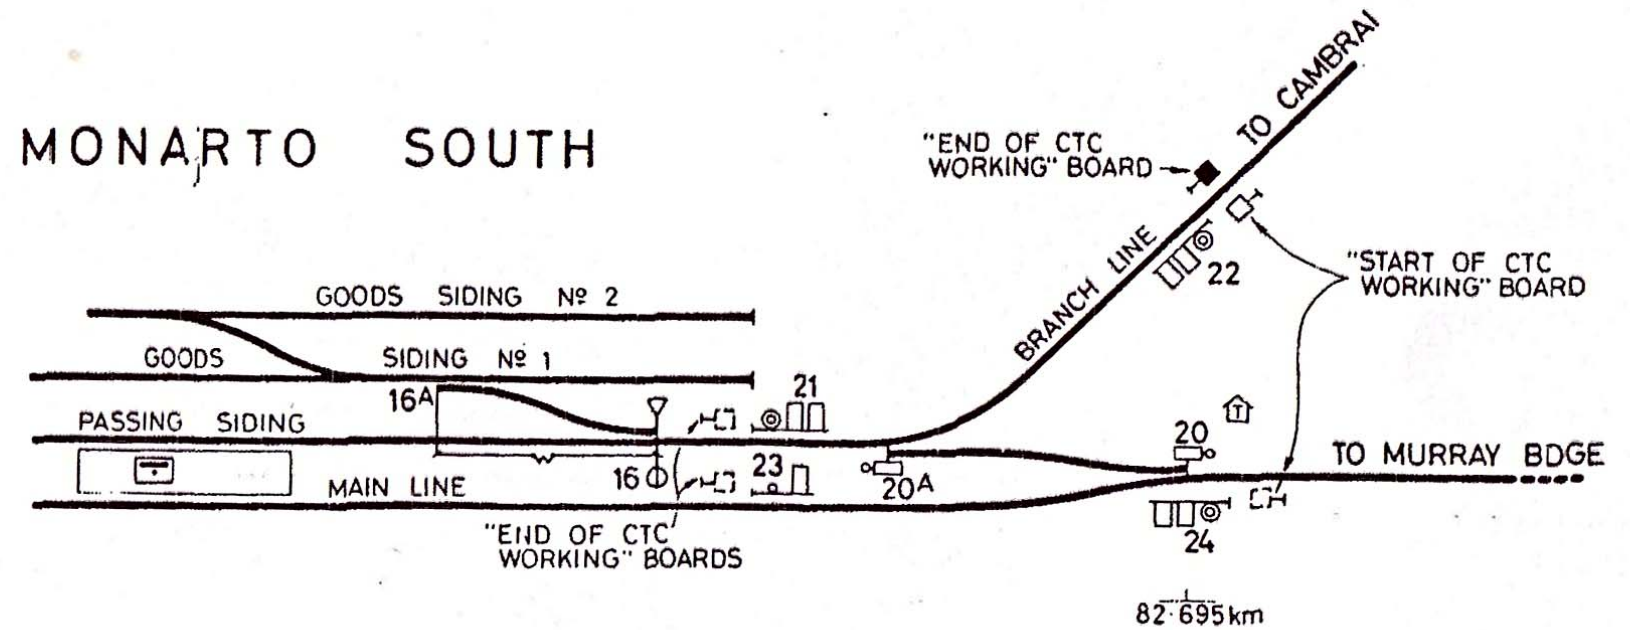

SIGNALS & COMMUNICATIONS ENGINEER