



Diagram courtesy of Bob Ward


WOLSELEY


ARRANGEMENT OF LINES


VIDE SIGNAL NOTICE 887

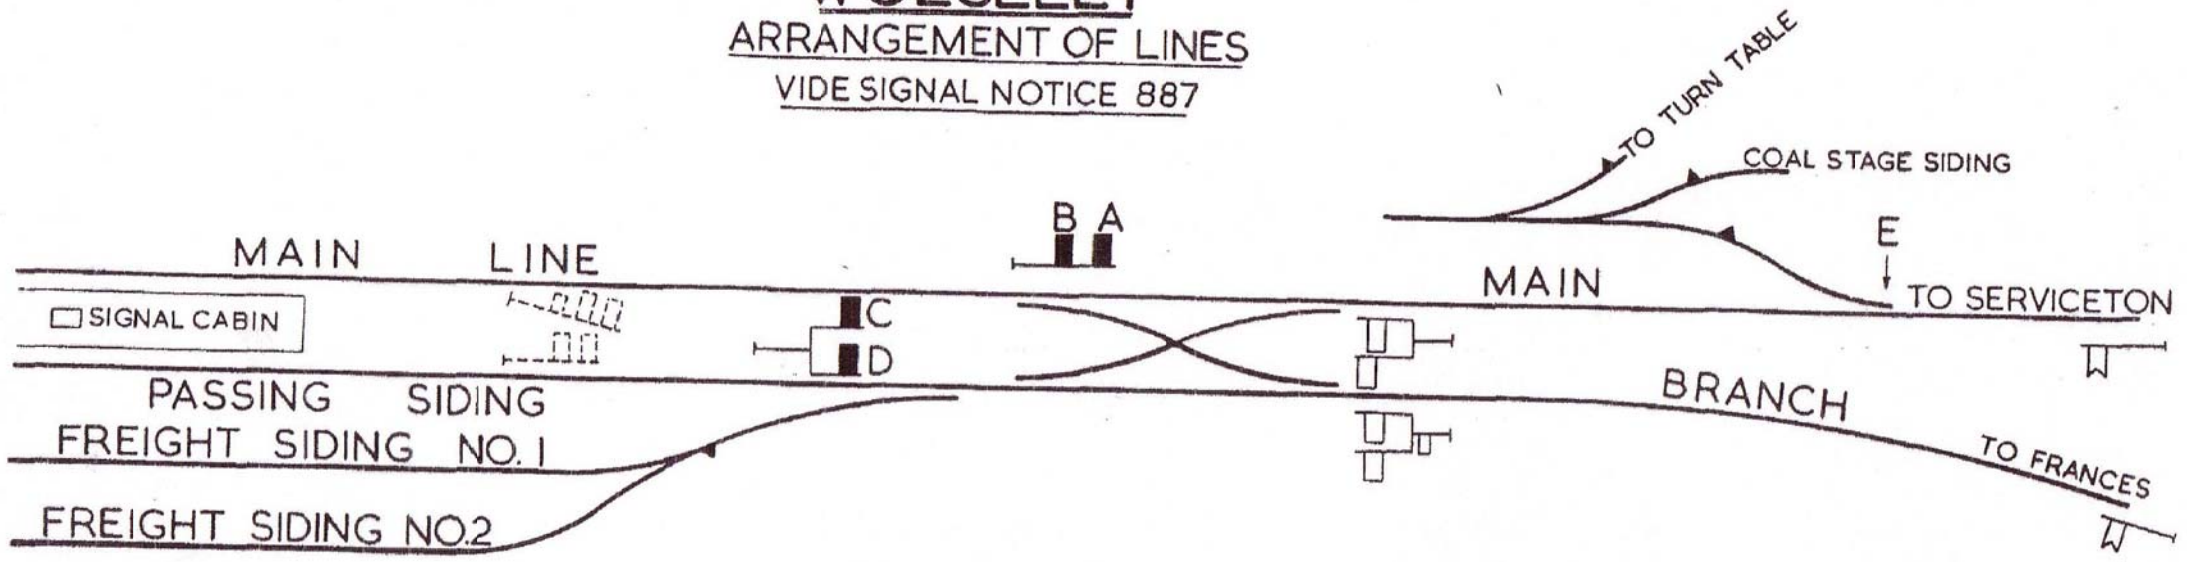


EXISTING SIGNALS SHOWN THUS  —

NEW SIGNALS SHOWN THUS  —

 SIGNALS TO BE REMOVED SHOWN DOTTED  —

DERAILS SHOWN THUS  —

NORMAL POSITION OF SWITCHES  —