



Diagram courtesy of Bob Ward

MILLICENT

SIGNALLING & PER. WAY ALTERATIONS
VIDE SIGNAL NOTICE 913

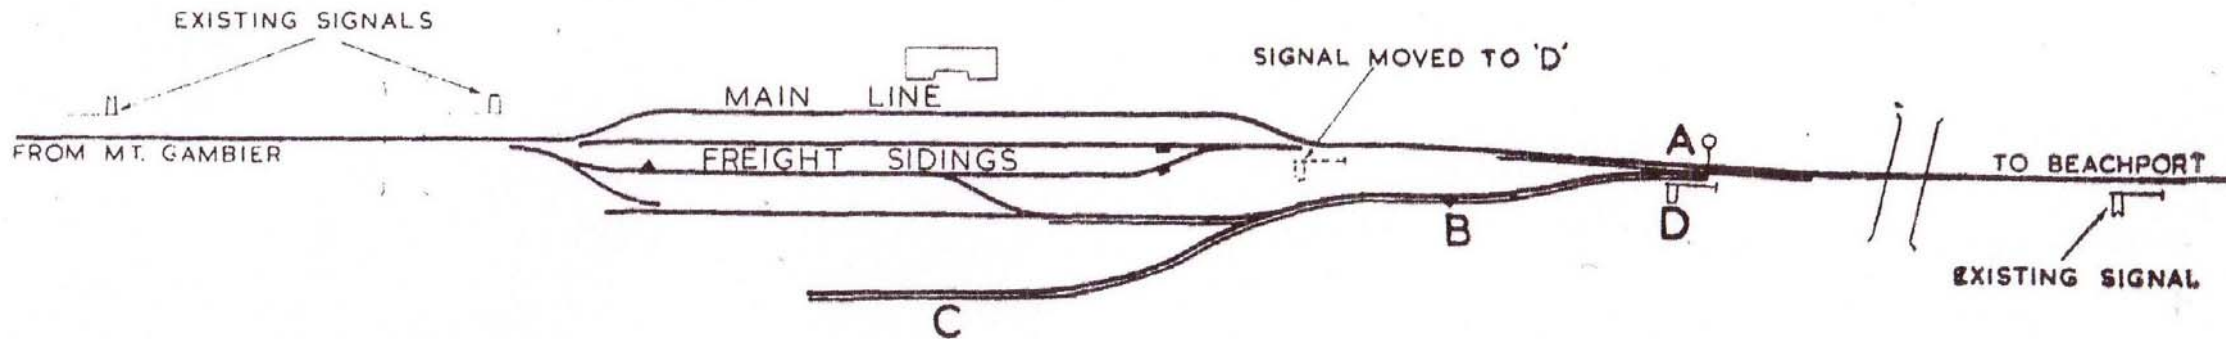

DERAILS SHOWN THUS 
SCOTCH BLOCKS SHOWN THUS 
MIXED GAUGE TRACK SHOWN THUS 