


Diagram courtesy of Bob Ward

**NARACOORTE — MOUNT GAMBIER**

**SIGNALLING**  
**VIDE SIGNAL NOTICE No.962**

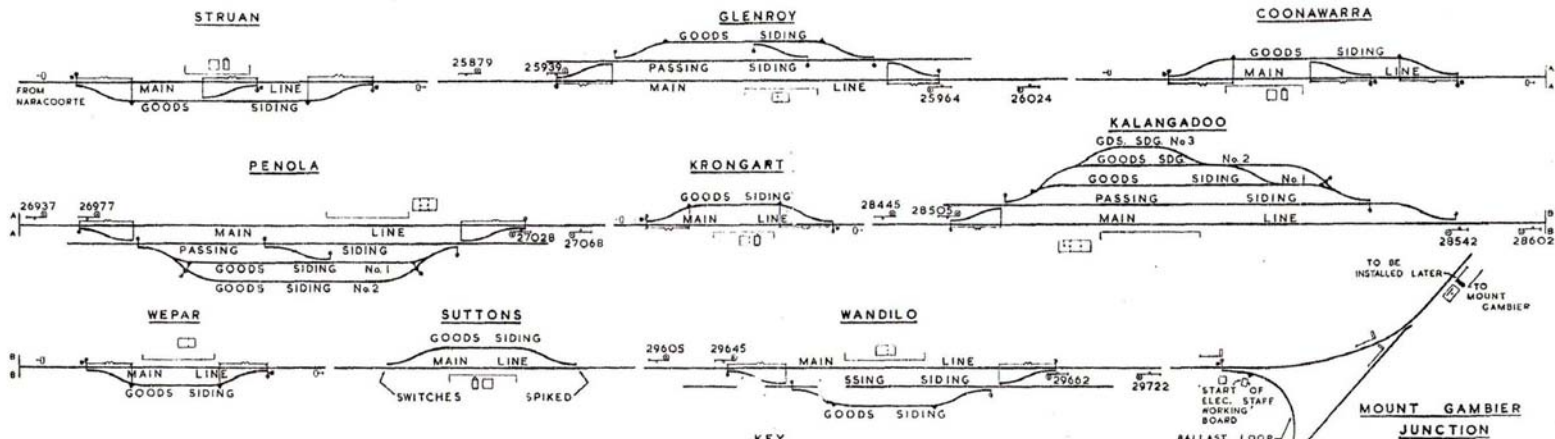

**KEY**

- SWITCHSTANDS SHOWN THUS
- DERAILS
- YARD LIMIT SIGNS
- SEARCHLIGHT SIGNALS
- EXISTING SIGNALS
- NORMAL POSITION OF SWITCHES
- SET FOR STRAIGHT
- STAFF DRAWER LOCKS
- TELEPHONE BOOTHS
- TRAIN ORDER SIGNAL