


Diagram courtesy of Bob Ward

# GAWLER

## ALTERATIONS TO SIGNALLING

### SIGNAL NOTICE 1035

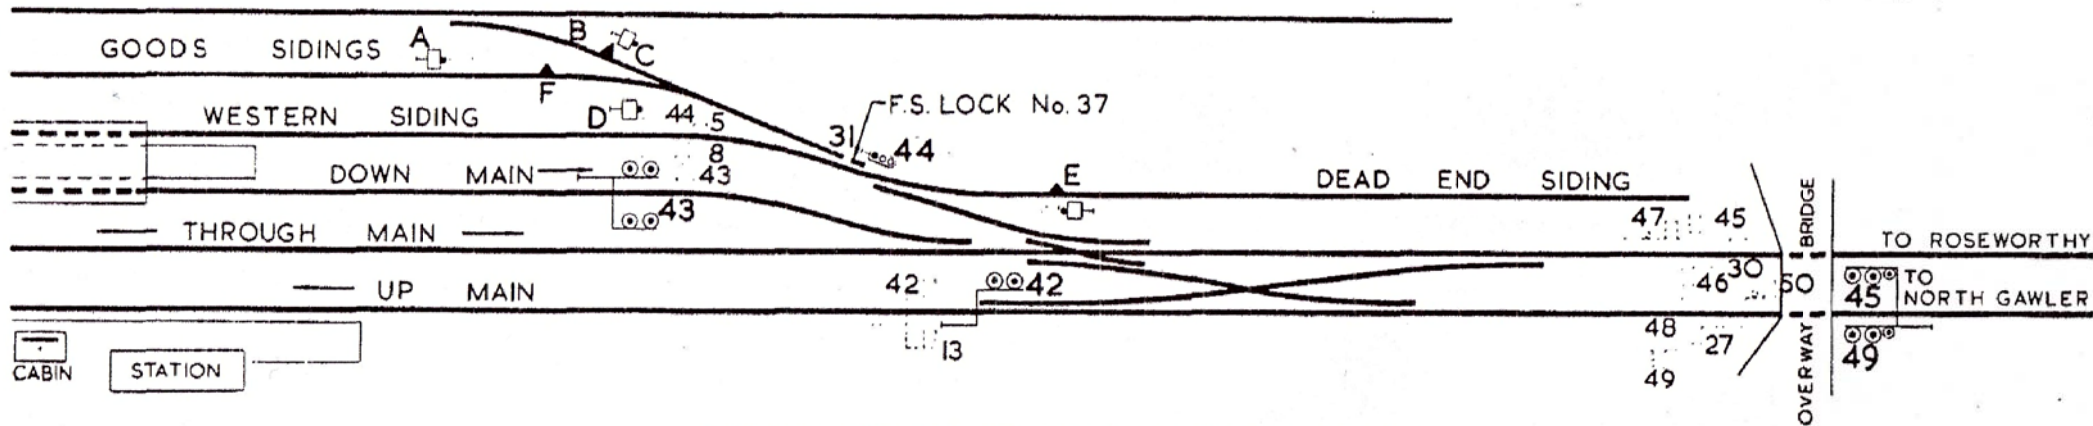

SIGNALS ETC. TO BE REMOVED SHOWN DOTTED.