


Diagram courtesy of Bob Ward

GAWLER
ALTERATIONS TO SIGNALLING
SIGNAL NOTICE 1068

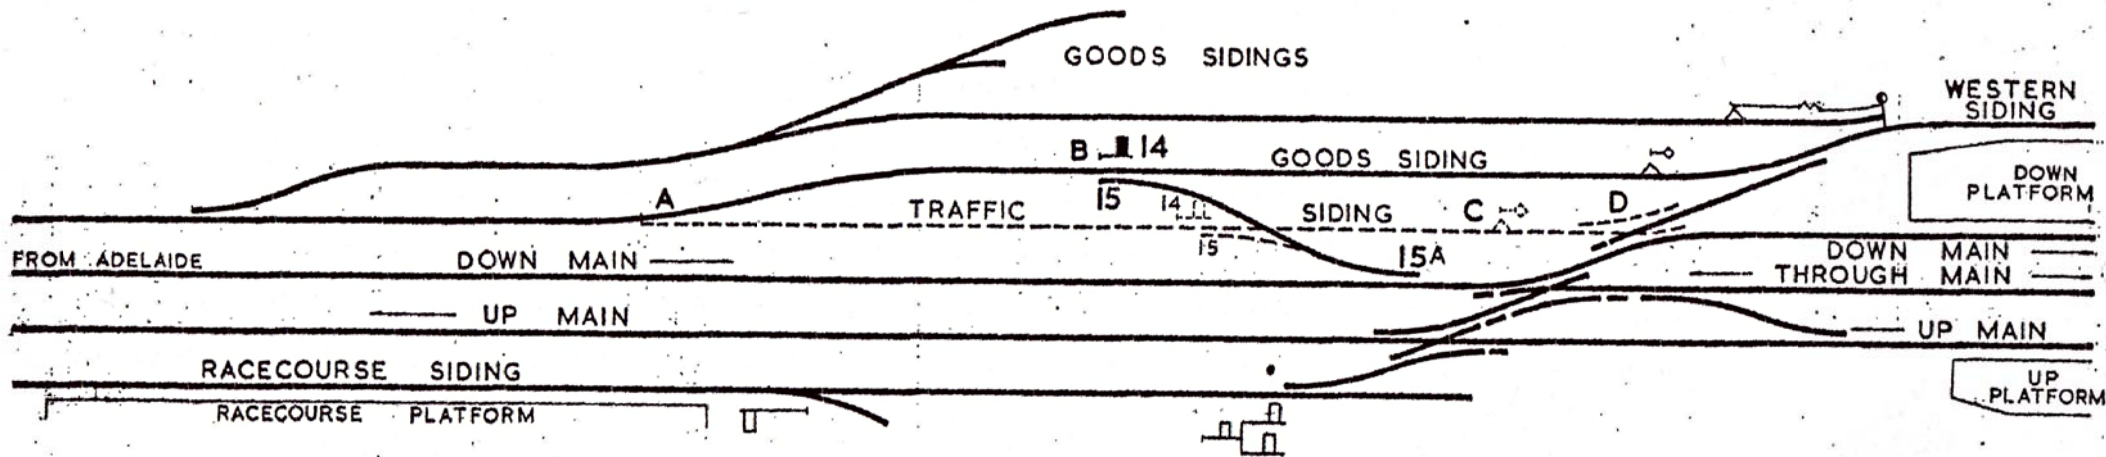

SIGNALS ETC. TO BE REMOVED SHOWN DOTTED.