


Diagram courtesy of Bob Ward

DRY CREEK ALTERATIONS TO PERMANENT WAY SWITCHES ETC. SIGNAL NOTICE 1112

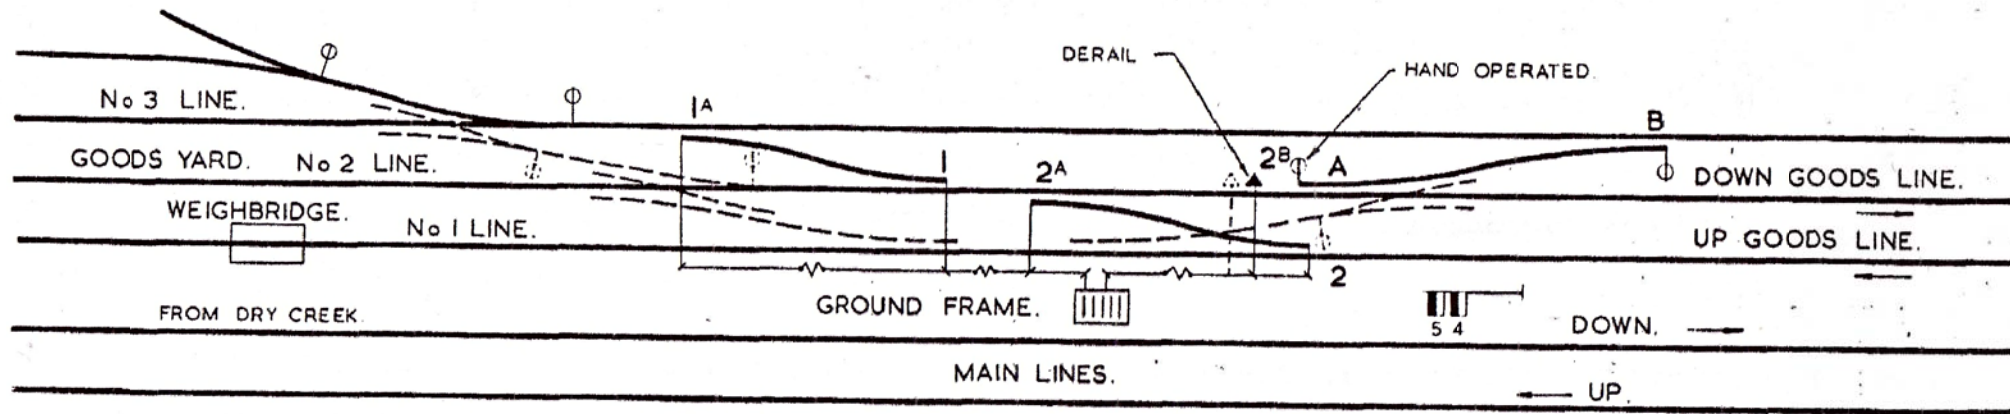

LINES SHOWN DOTTED TO BE REMOVED