


Diagram courtesy of Bob Ward

**GLANVILLE**  
**ALTERATIONS TO PERMANENT WAY AND SIGNALLING**  
**SIGNALLING NOTICE 1137**

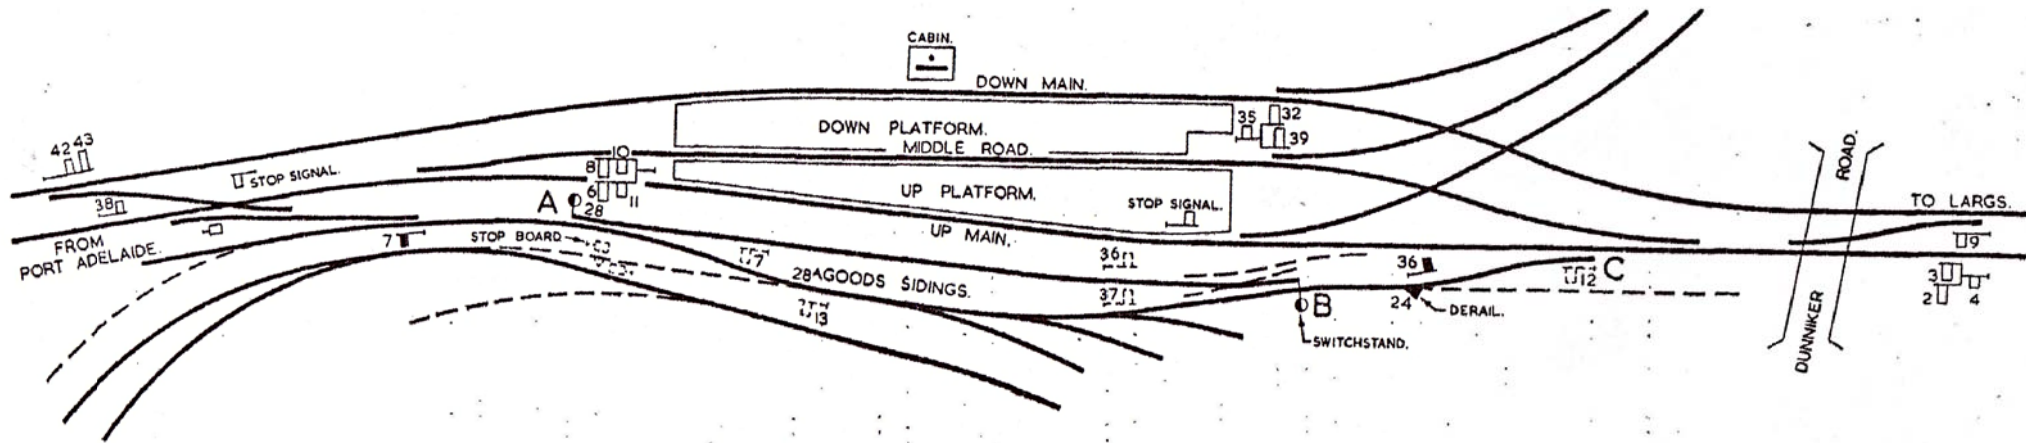

**LINES ETC. TO BE REMOVED SHOWN DOTTED**