


Diagram courtesy of Bob Ward

GLANVILLE
ARRANGEMENT OF LINES AND SIGNALLING
SIGNAL NOTICE 1203

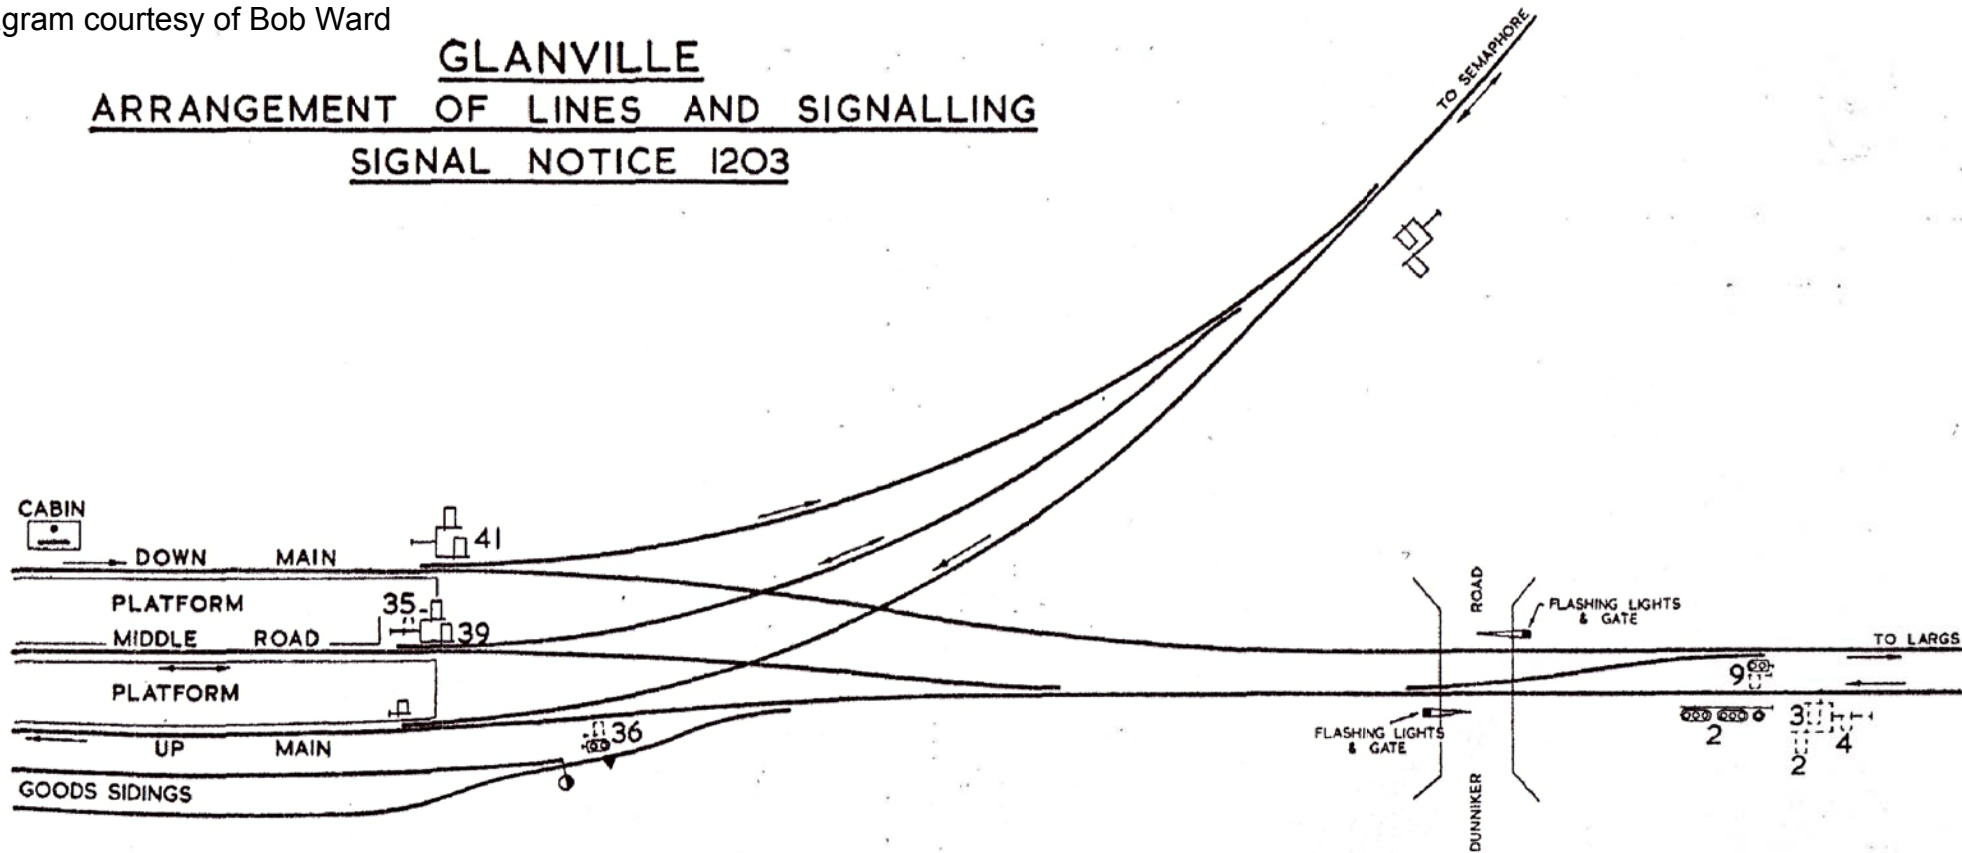

Signals, etc., to be removed shown dotted