


Diagram courtesy of Bob Ward

GLANVILLE

INSTALLATION OF PERMANENT WAY AND SIGNALLING:-

AUSTRALIAN NATIONAL SIGNAL NOTICE N° 2228

STATE TRANSPORT AUTHORITY SIGNAL NOTICE N° STA 57

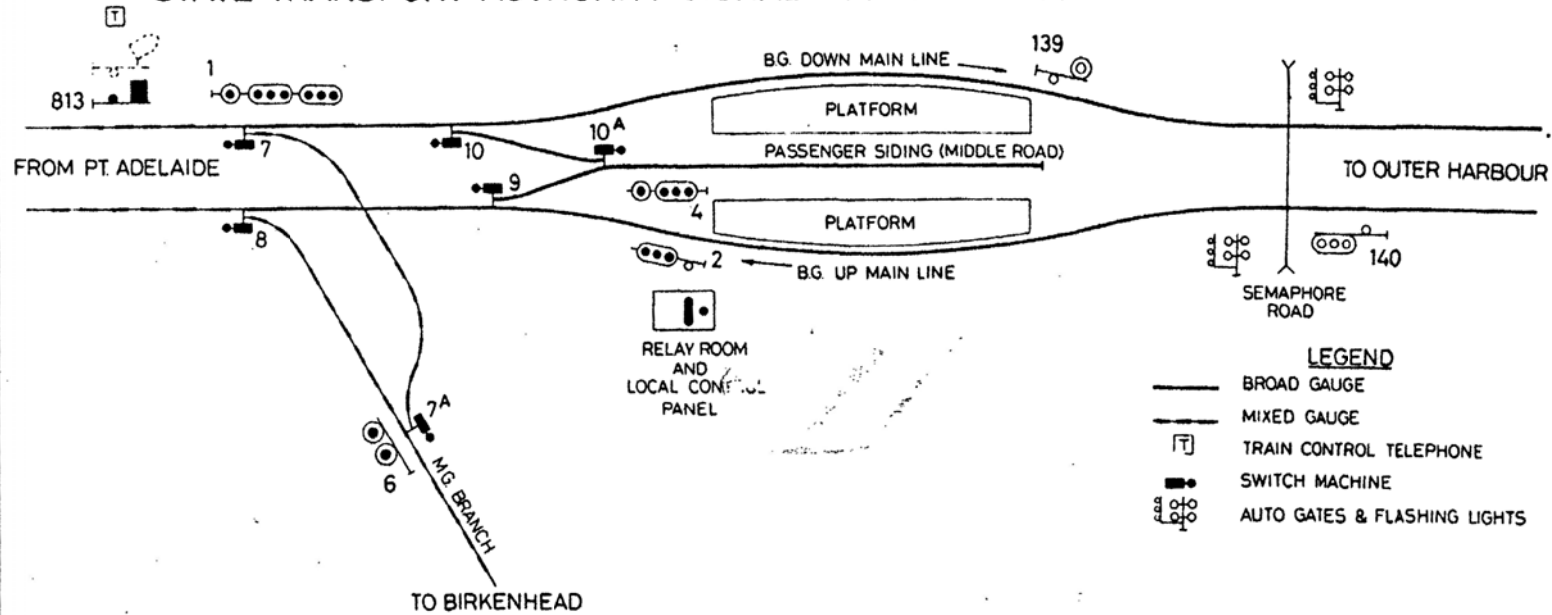

- LEGEND**
- BROAD GAUGE
 - MIXED GAUGE
 - [T] TRAIN CONTROL TELEPHONE
 - SWITCH MACHINE
 - Auto Gates & Flashing Lights

AUSTRALIAN NATIONAL	
DRAWN: PPF	SIG. ENGINEER
TRACED: MM	SIG. ENGINEER
CHECKED: CB	
PASSED: CB	
DATE: 23/11/82	

GLANVILLE
 A.N. Signal Notice N° 2228
 S.T.A. Signal Notice N° STA 57

E 82