


Diagram courtesy of Bob Ward

GLANVILLE

INSTALLATION OF PERMANENT WAY AND SIGNALLING:-

AUSTRALIAN NATIONAL SIGNAL NOTICE N^o 2228

STATE TRANSPORT AUTHORITY SIGNAL NOTICE N^o STA 57

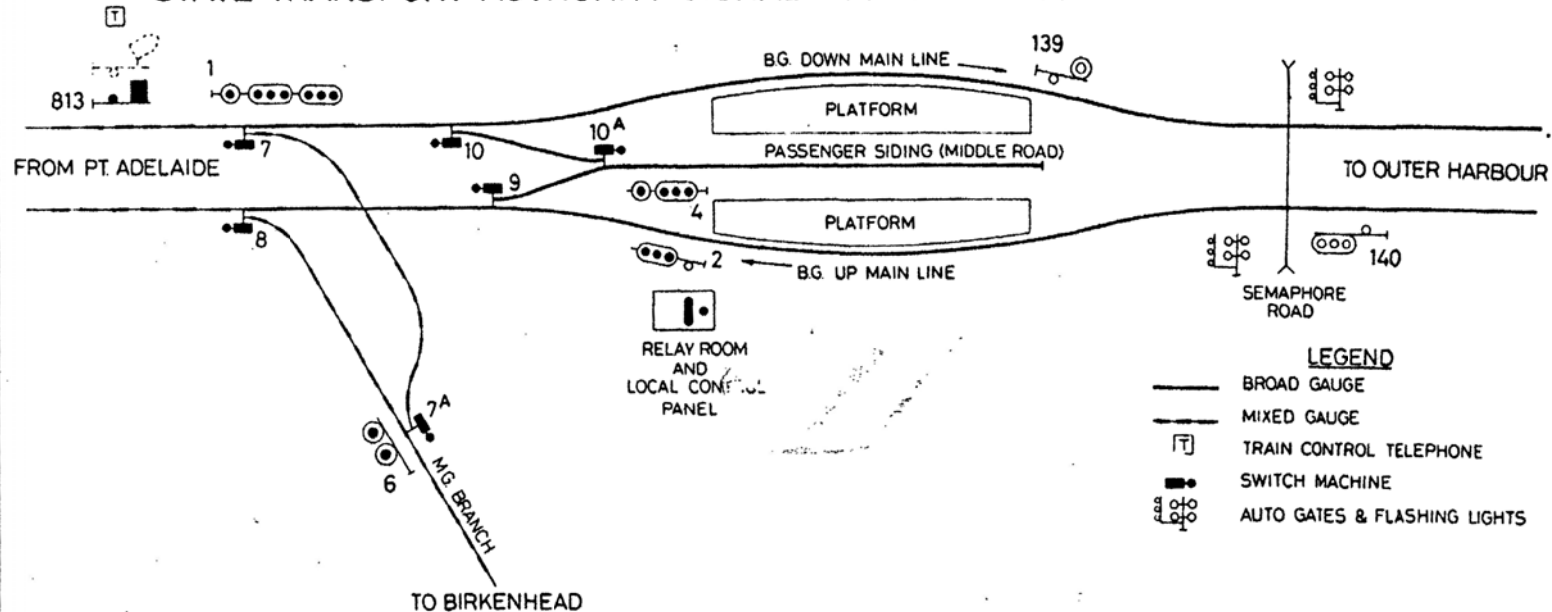

- LEGEND**
- BROAD GAUGE
 - MIXED GAUGE
 - [T] TRAIN CONTROL TELEPHONE
 - SWITCH MACHINE
 - Auto Gates & Flashing Lights

AUSTRALIAN NATIONAL

| | | |
|---------|------|-------------------------|
| DRAWN | PP F | SIG. ELECTRICS ENGINEER |
| TRACED | MM | SIG. ELECTRICS ENGINEER |
| CHECKED | | |
| PASSED | CBT | |

DATE 23/11/82

GLANVILLE

A.N. Signal Notice N^o 2228
S.T.A. Signal Notice N^o STA 57

E 82