


Diagram courtesy of Bob Ward

— S A R —
ALD GATE STATION
— DIAGRAM OF SIGNALS —
— TO ACCOMPANY SIGNAL NOTICE NO404 —

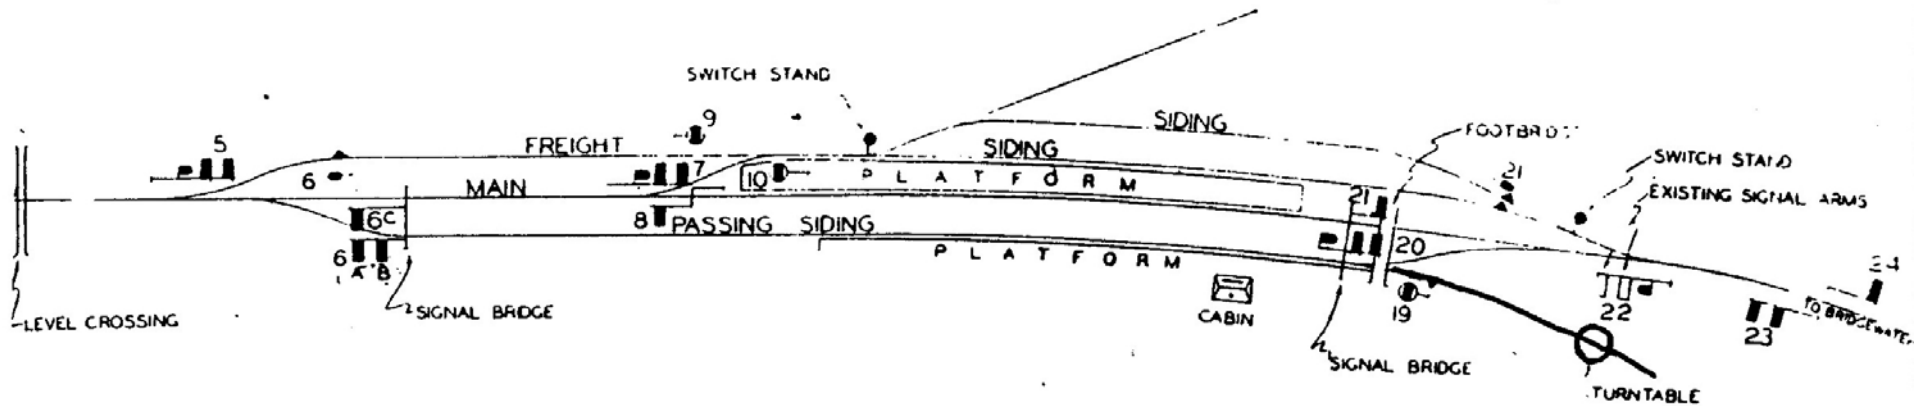

NOTES —

- ABSOLUTE BLOCK SIGNALS SHOWN THUS
- ABSOLUTE DISC SIGNALS SHOWN THUS
- LOW SPEED COLOUR LIGHT SIGNALS ON GROUND SHOWN THUS
- LOW SPEED COLOUR LIGHT SIGNALS ON MAST SHOWN THUS

