


Diagram courtesy of Bob Ward

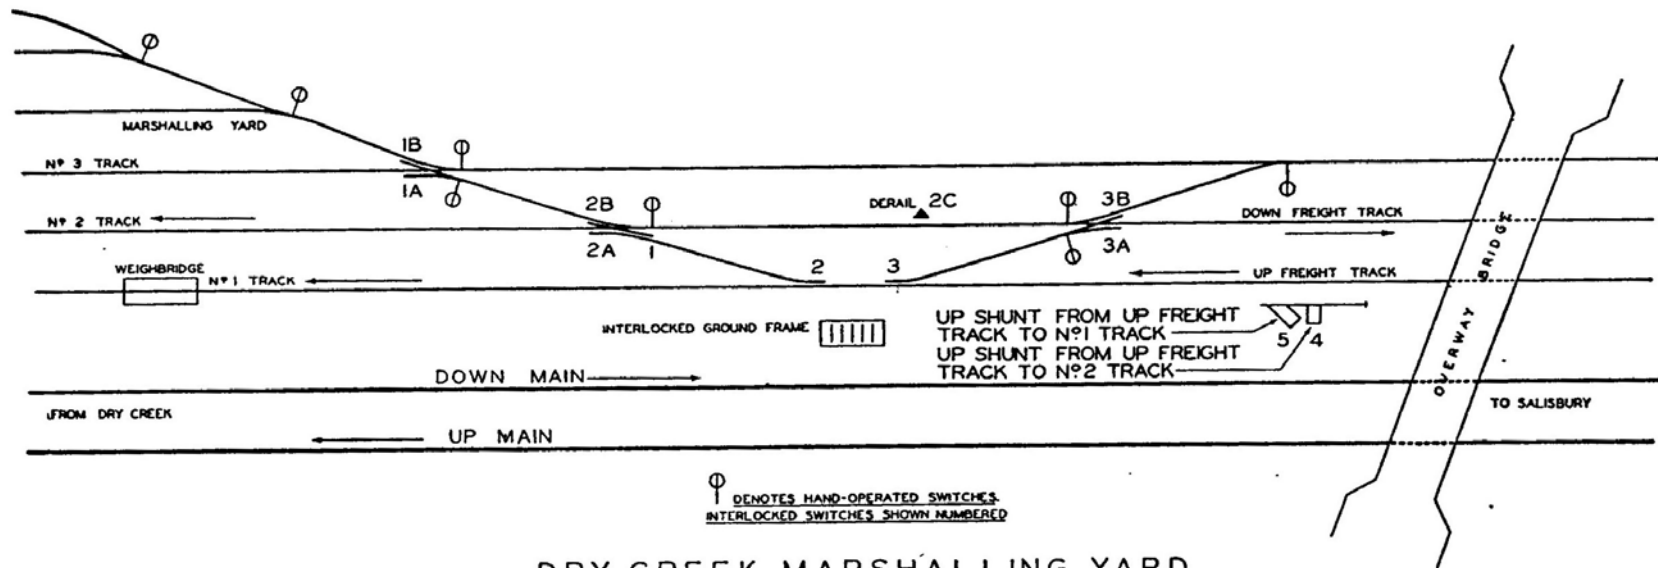

⊕ DENOTES HAND-OPERATED SWITCHES.
INTERLOCKED SWITCHES SHOWN NUMBERED

DRY CREEK MARSHALLING YARD

DIAGRAM TO ACCOMPANY SIGNAL NOTICE N° 696