






**TRARALGON**  
**SIGNALLING DIAGRAM No: 14/12**  
 (SUPERSEDES 114/11)

Showing Signal and Interlocking Arrangements to come into use on a date which will be issued by the Manager Systems and Safeworking.

*R. Capper*

R. CAPPER  
 MANAGER SYSTEMS AND SAFEWORKING

*22/03/2012*

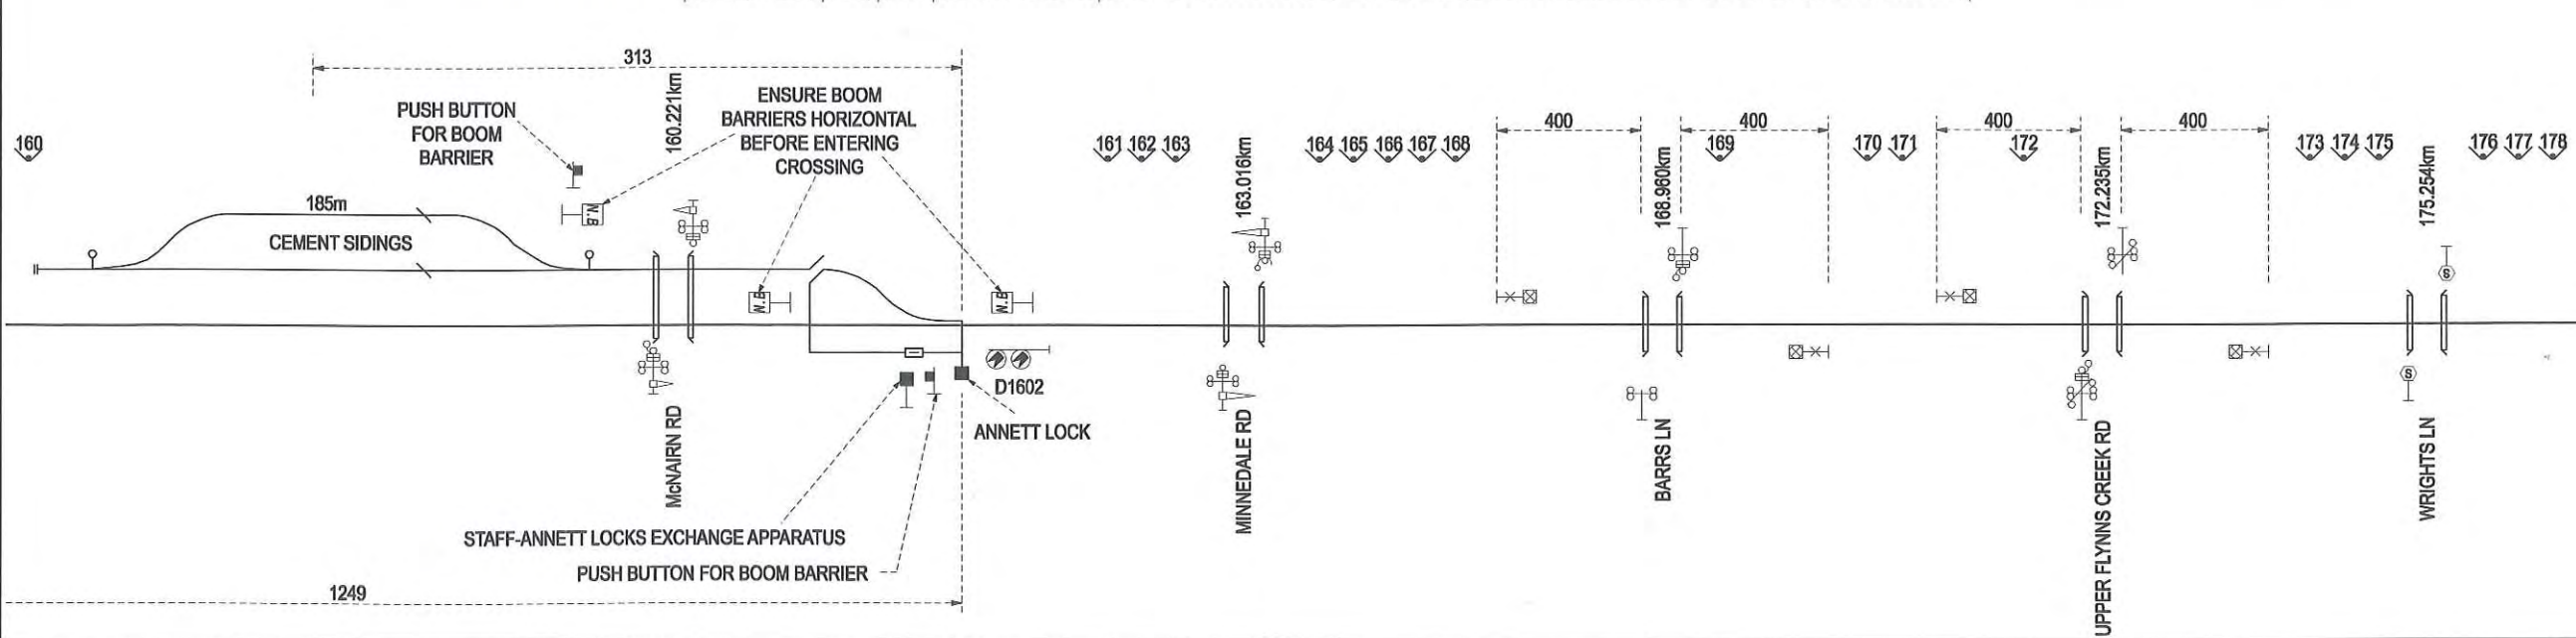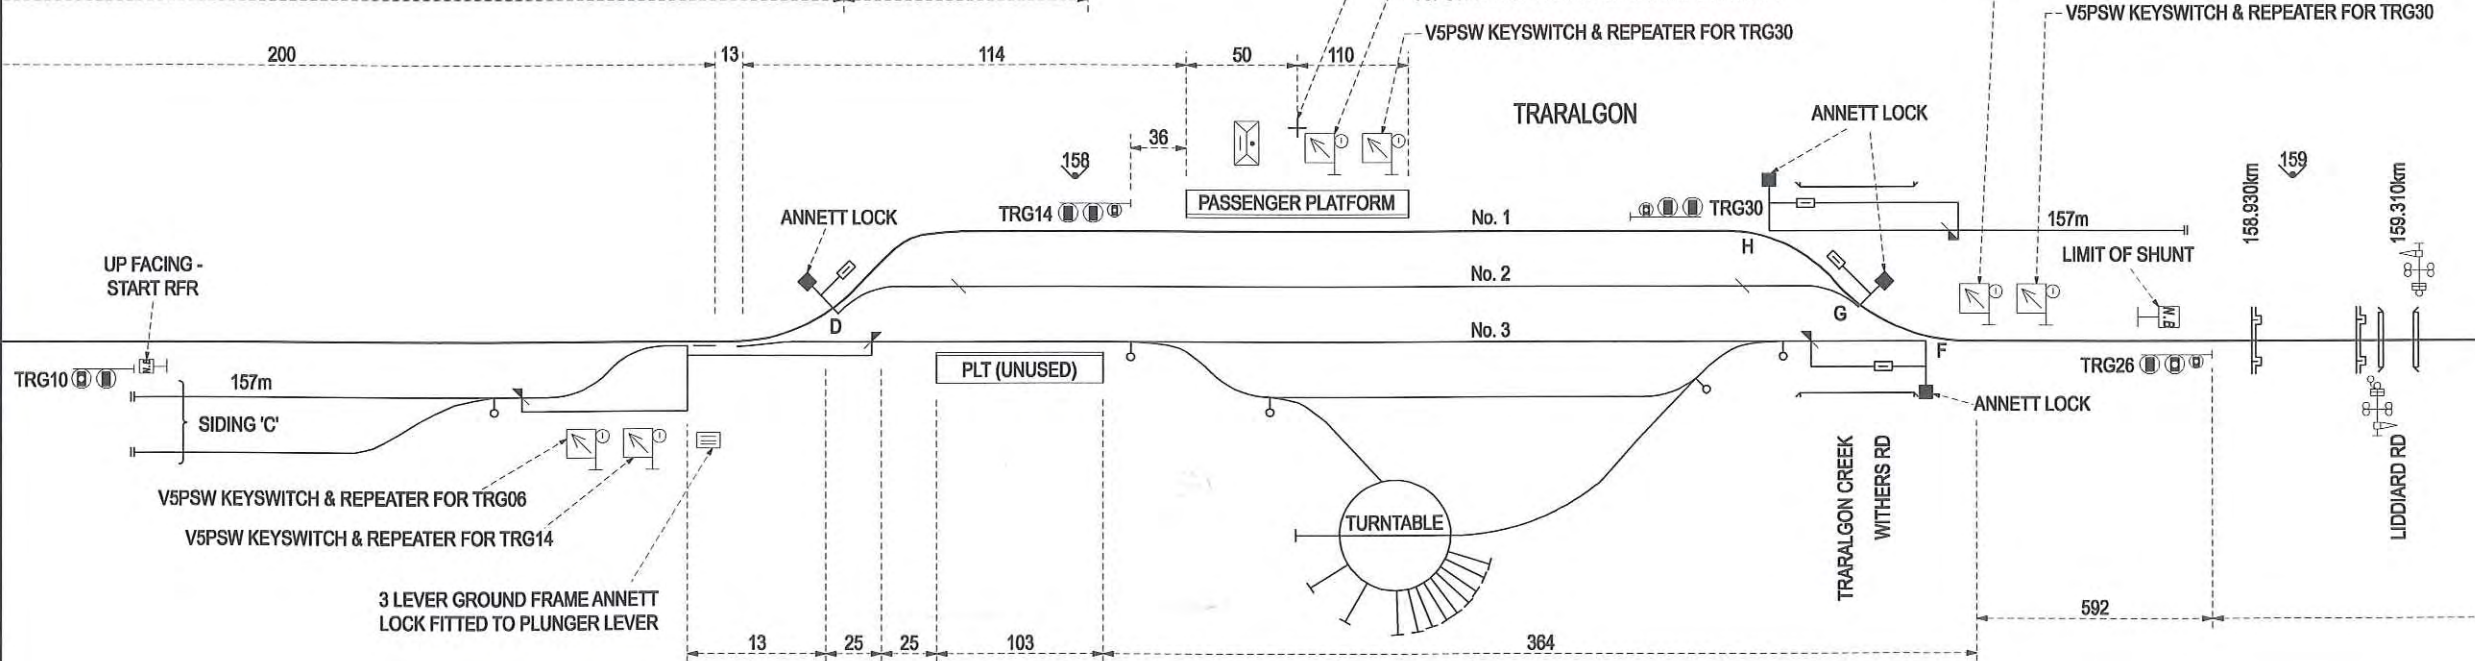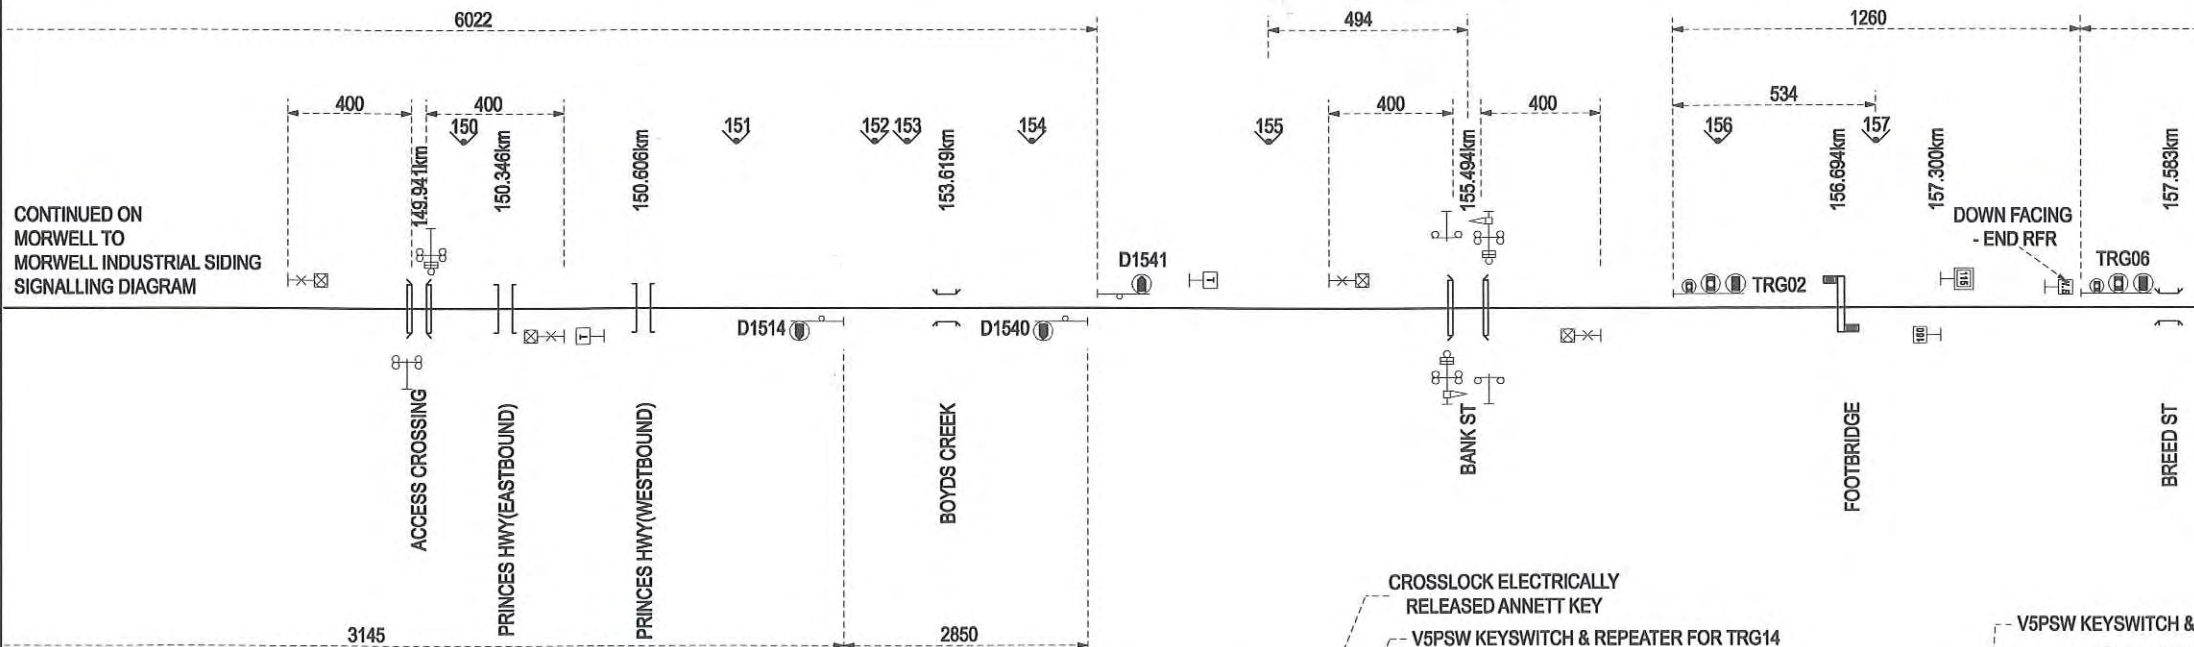

CONTINUED ON  
 ROSEDALE TO SALE  
 SIGNALLING DIAGRAM