


**ROSEDALE TO SALE
SIGNALLING DIAGRAM No: 16/12**

(SUPERSEDES 116/11)

Showing Signal and Interlocking Arrangements to come into use on a date which will be issued by the Manager Systems and Safeworking.

[Signature]
R. CAPPER
MANAGER SYSTEMS AND SAFEWORKING
23/03/2012

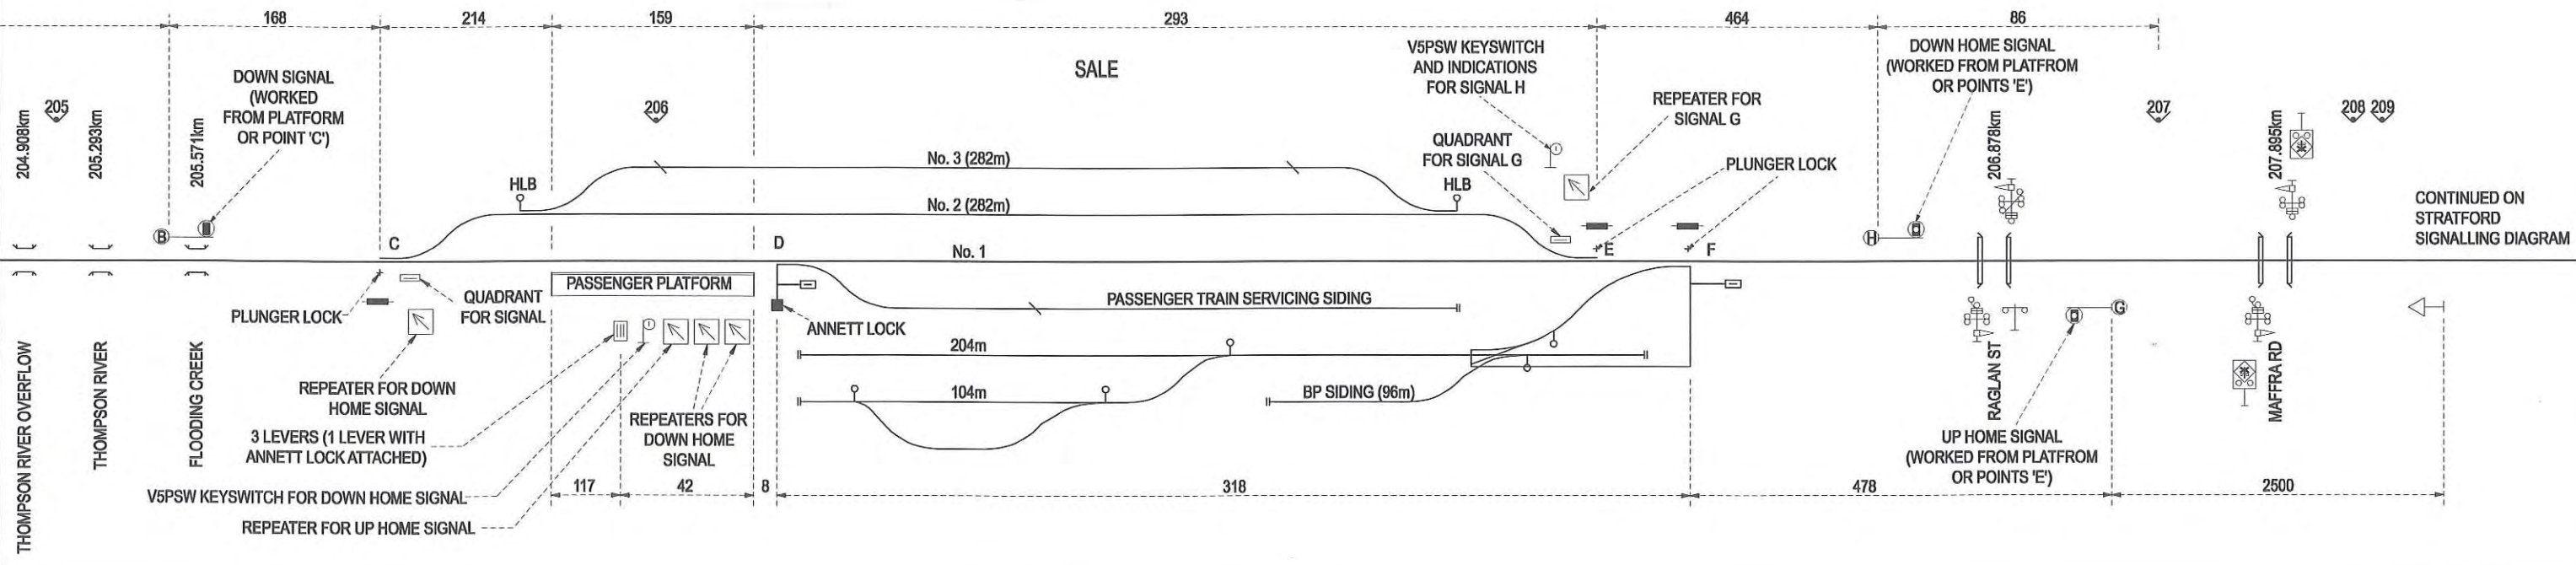

CONTINUED ON STRATFORD SIGNALLING DIAGRAM