
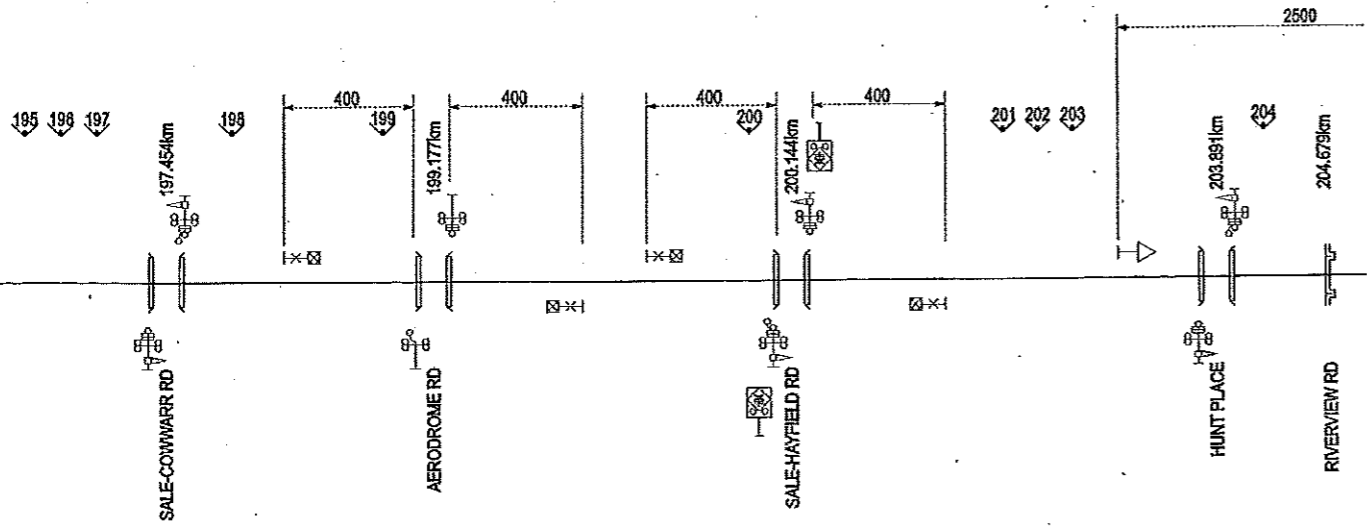


CONTINUED ON TRARALGON SIGNALLING DIAGRAM

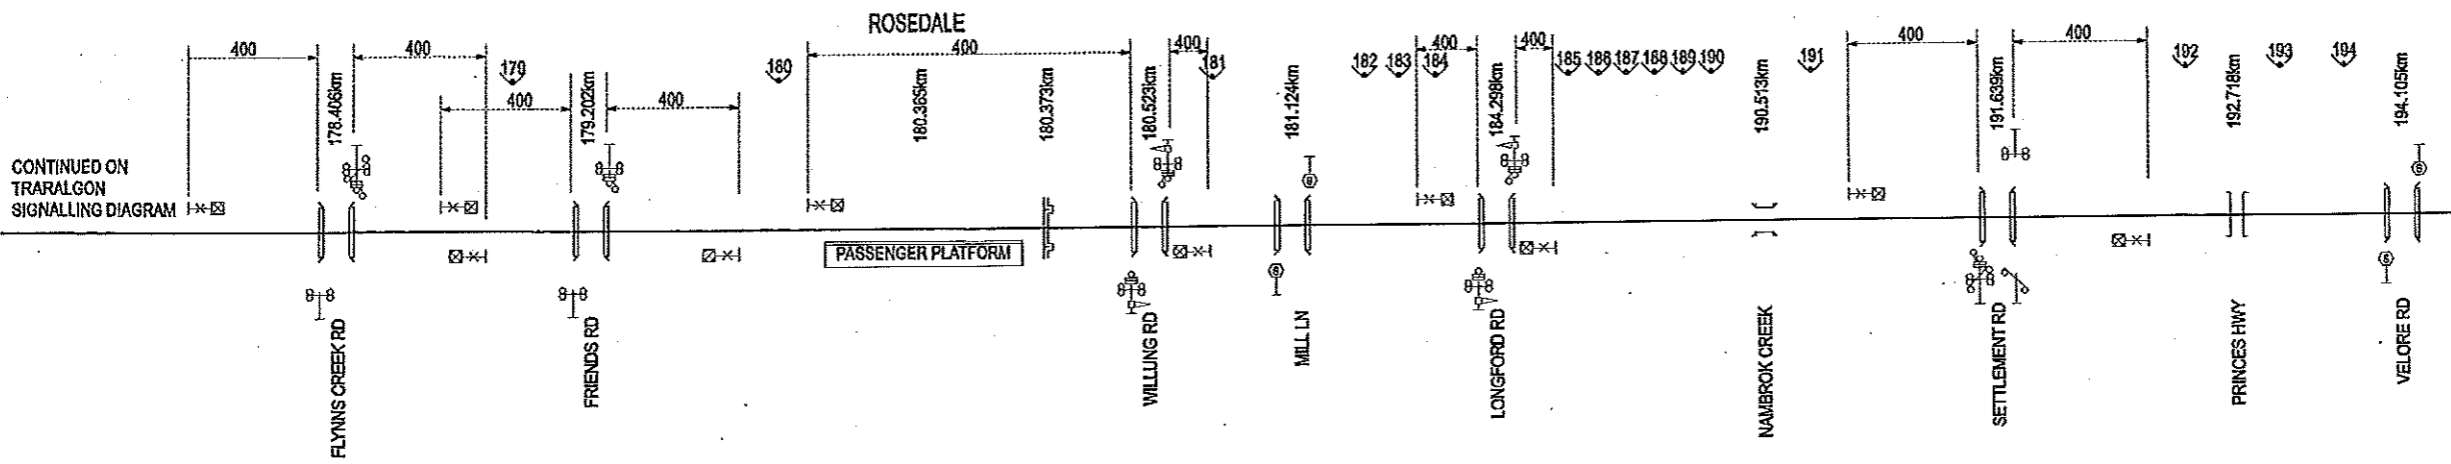

**ROSEDALE TO SALE
SIGNALLING DIAGRAM No: 40/12**


(SUPERSEDES 16/12)

Showing Signal and Interlocking Arrangements to come into use on a date which will be issued by the Manager Systems and Safeworking.

R. Capper

R. CAPPER
MANAGER SYSTEMS AND SAFEWORKING

8th May 2012

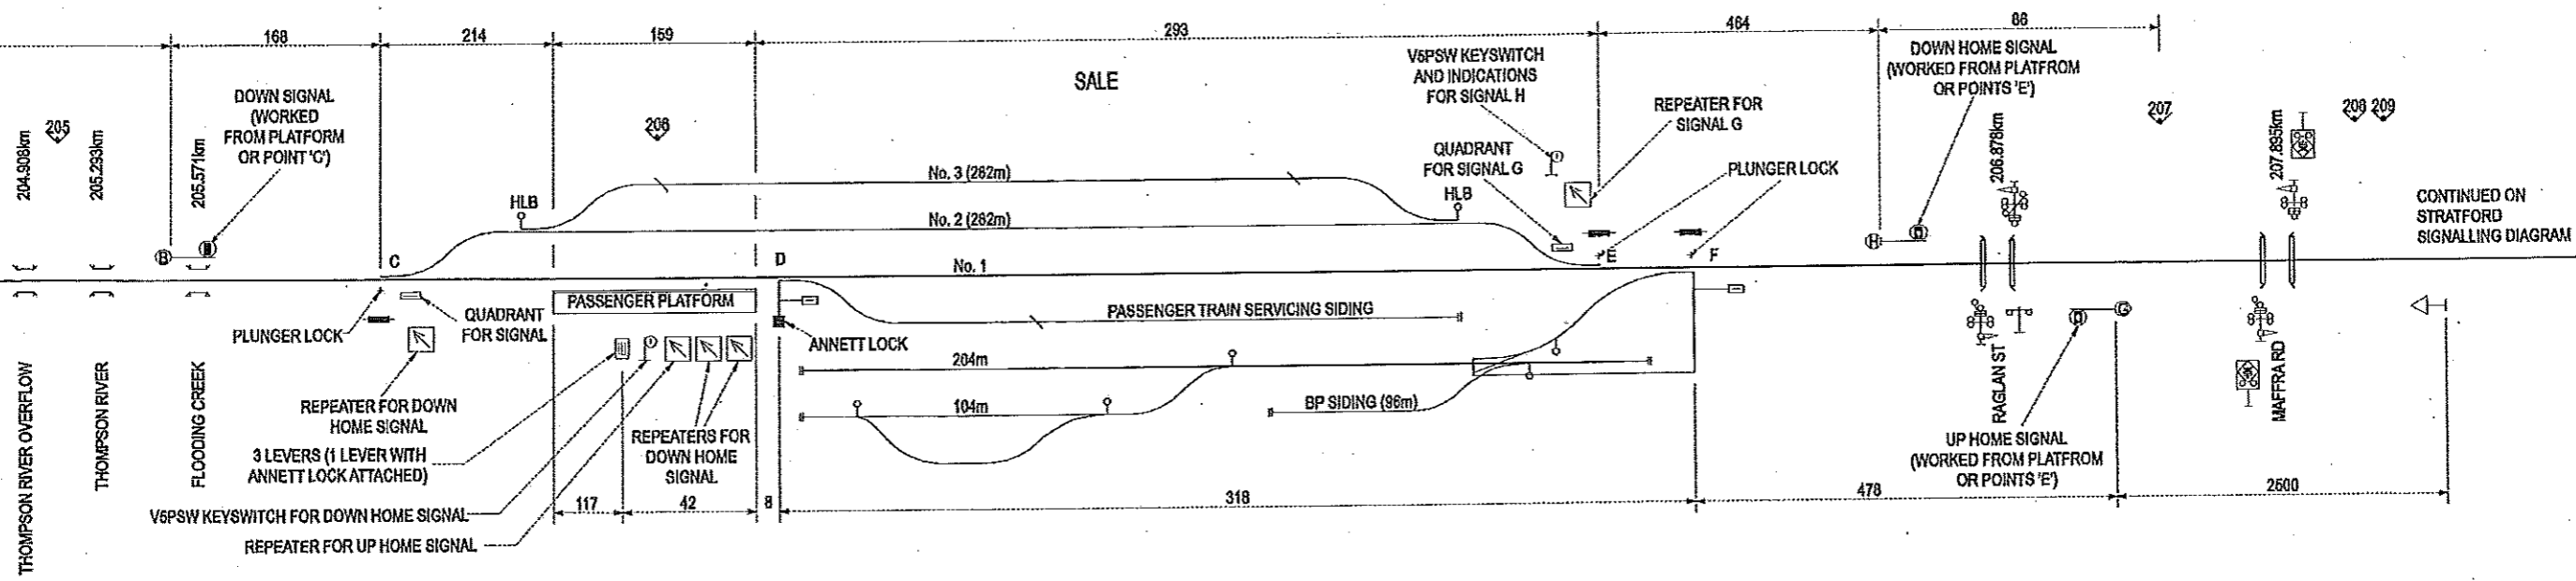

CONTINUED ON STRATFORD SIGNALLING DIAGRAM