

M METRO

B. UREN
 B. UREN
 Manager Rail Safety
 METRO

ARTC
 AUSTRALIAN RAIL TRACK CORPORATION LTD

Graham Harrison
 GRAHAM HARRISON
 Operations Support Manager East/West (Adelaide)
 ARTC

ARTC does not approve this drawing, but accepts the drawing based on evidence provided by the "checking & approval" process.

All dimension in metres.
 Siding dimensions indicate standing room clear of crossing & adjacent tracks
 High speed points indicated thus HS

Notice Board Shown

Standard Gauge Line shown thus



Level Crossing Predictor Board

Trailable Points Indicator
 Distance from signal to level crossing denoted thus 'X'm to LX

AIRCRAFT to WERRIBEE SIGNALLING DIAGRAM No. 11/10

(Replaces No. 139/06)

Showing Signal and Interlocking Arrangements to come into use on a date to be fixed by Circular which will be issued by the Manager Rail Safety

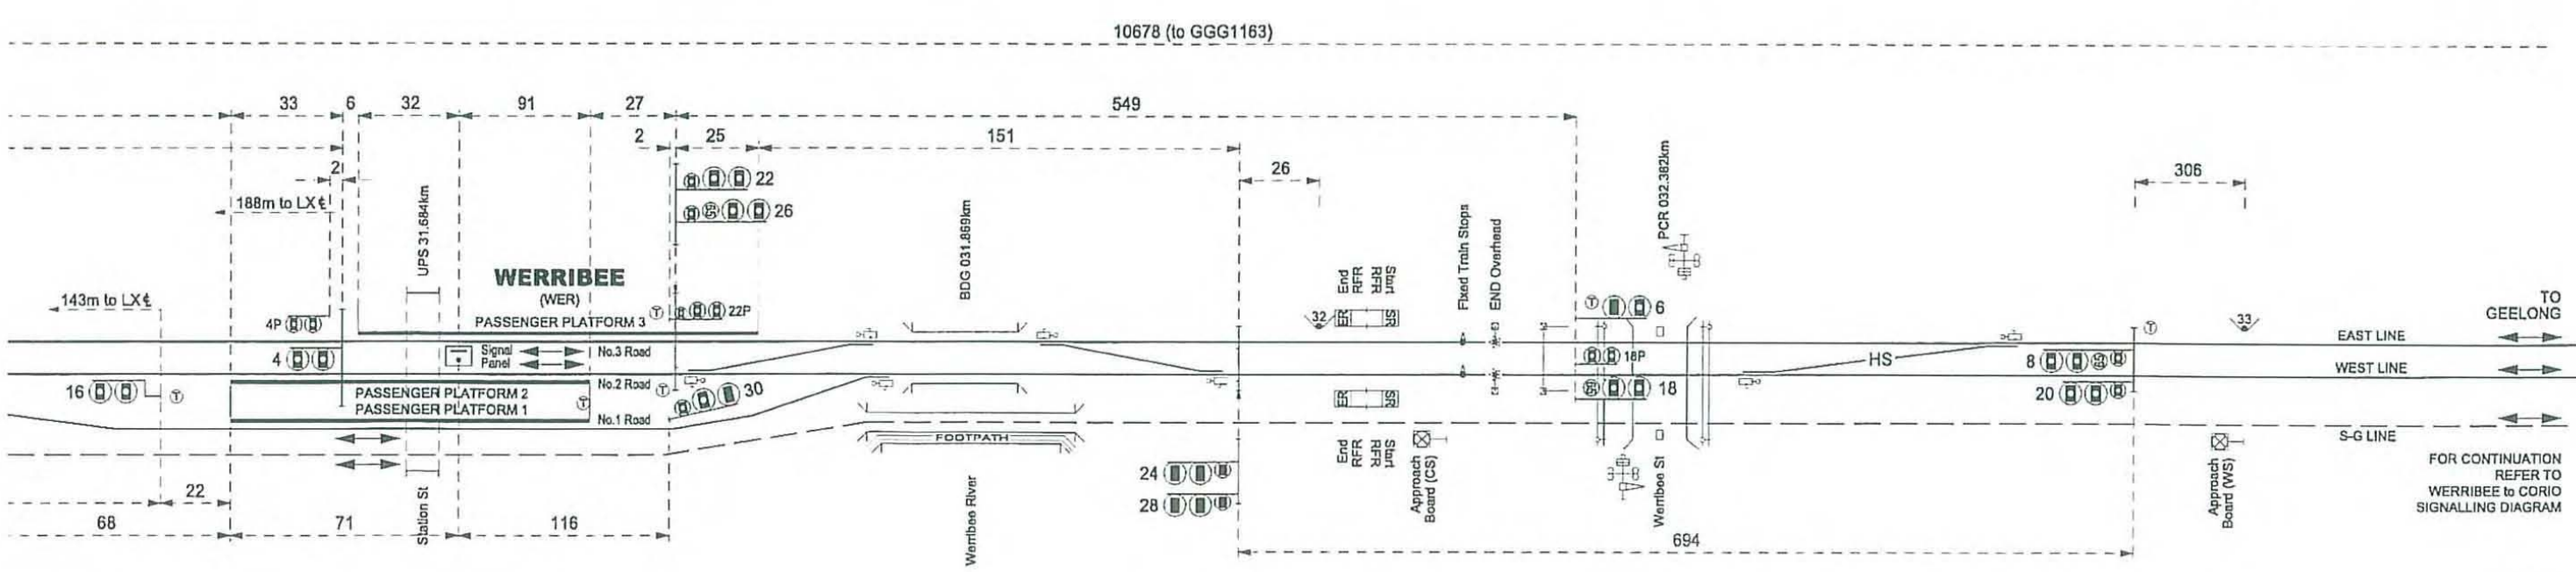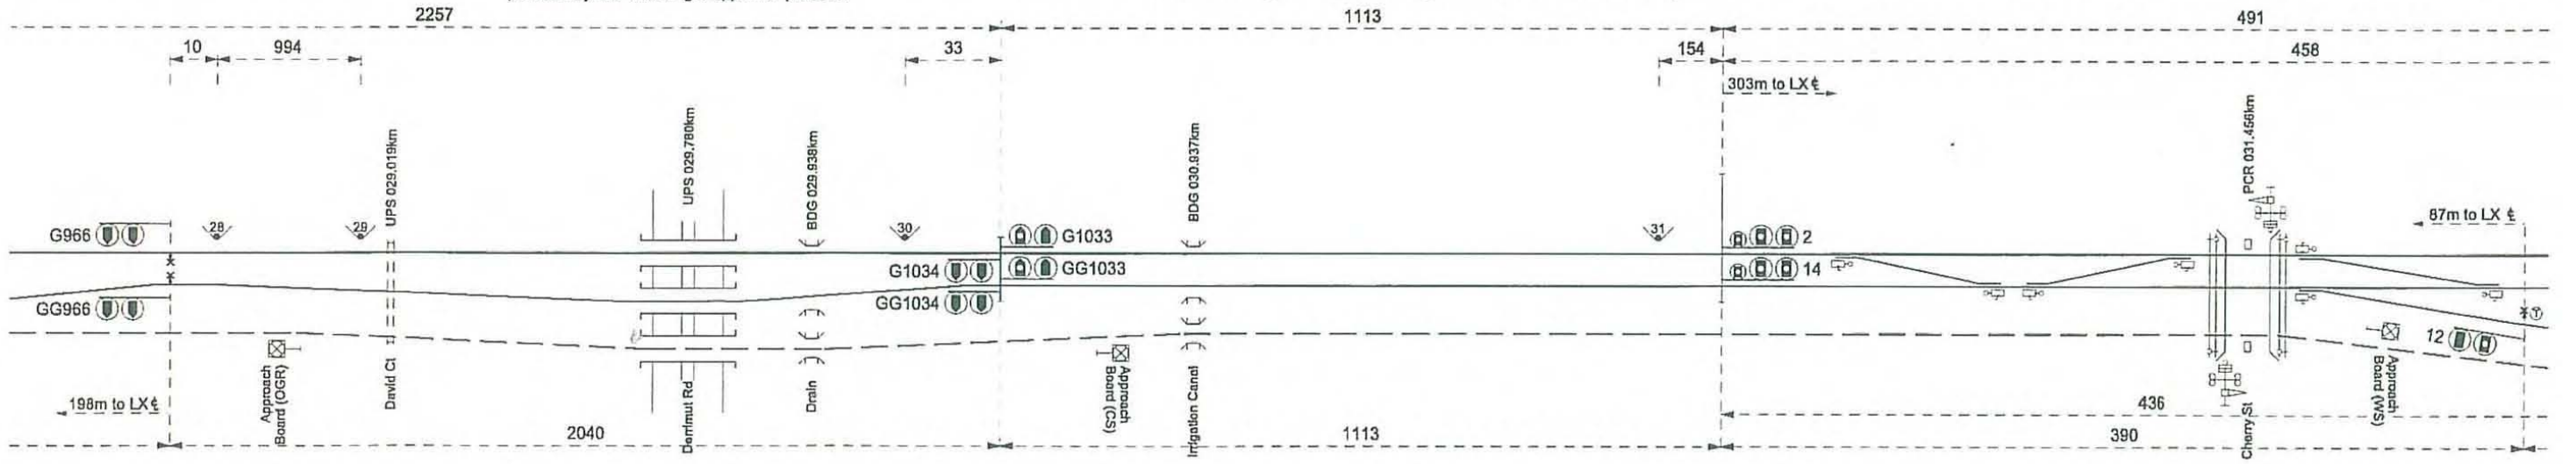

FOR CONTINUATION REFER TO WERRIBEE to CORIO SIGNALLING DIAGRAM

To signal GGG1163