


WEST TOWER SIGNALLING DIAGRAM NO : 115/10 (Replaces No. 77/10)

Showing Signal and Interlocking Arrangements to come into use on a date to be fixed by Circular which will be issued by:
the Rail Safety Manager - METRO TRAINS MELBOURNE,
the Manager Incidents & Subworkings - V/Line
and the Operations Support Manager - East/West ARTC

ALL DIMENSIONS IN METRES
SIDING DIMENSIONS INDICATE STANDING ROOM CLEAR OF
CROSSING & ADJACENT TRACKS

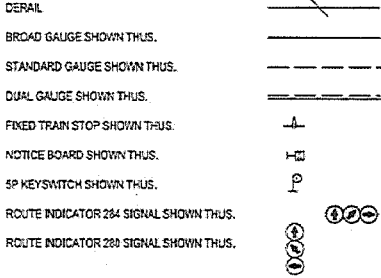


Bill Green 26/11/10
BILL GREEN
Rail Safety Manager
METRO TRAINS MELBOURNE



Todd Bentley 26/11/2010
TODD BENTLEY
Manager Incidents and Safe Working
V/Line



AUSTRALIAN RAIL TRACK CORPORATION LTD
Graham Harrison 20/11/2010
GRAHAM HARRISON
Operations Support Manager East/West (Adelaide)
ARTC

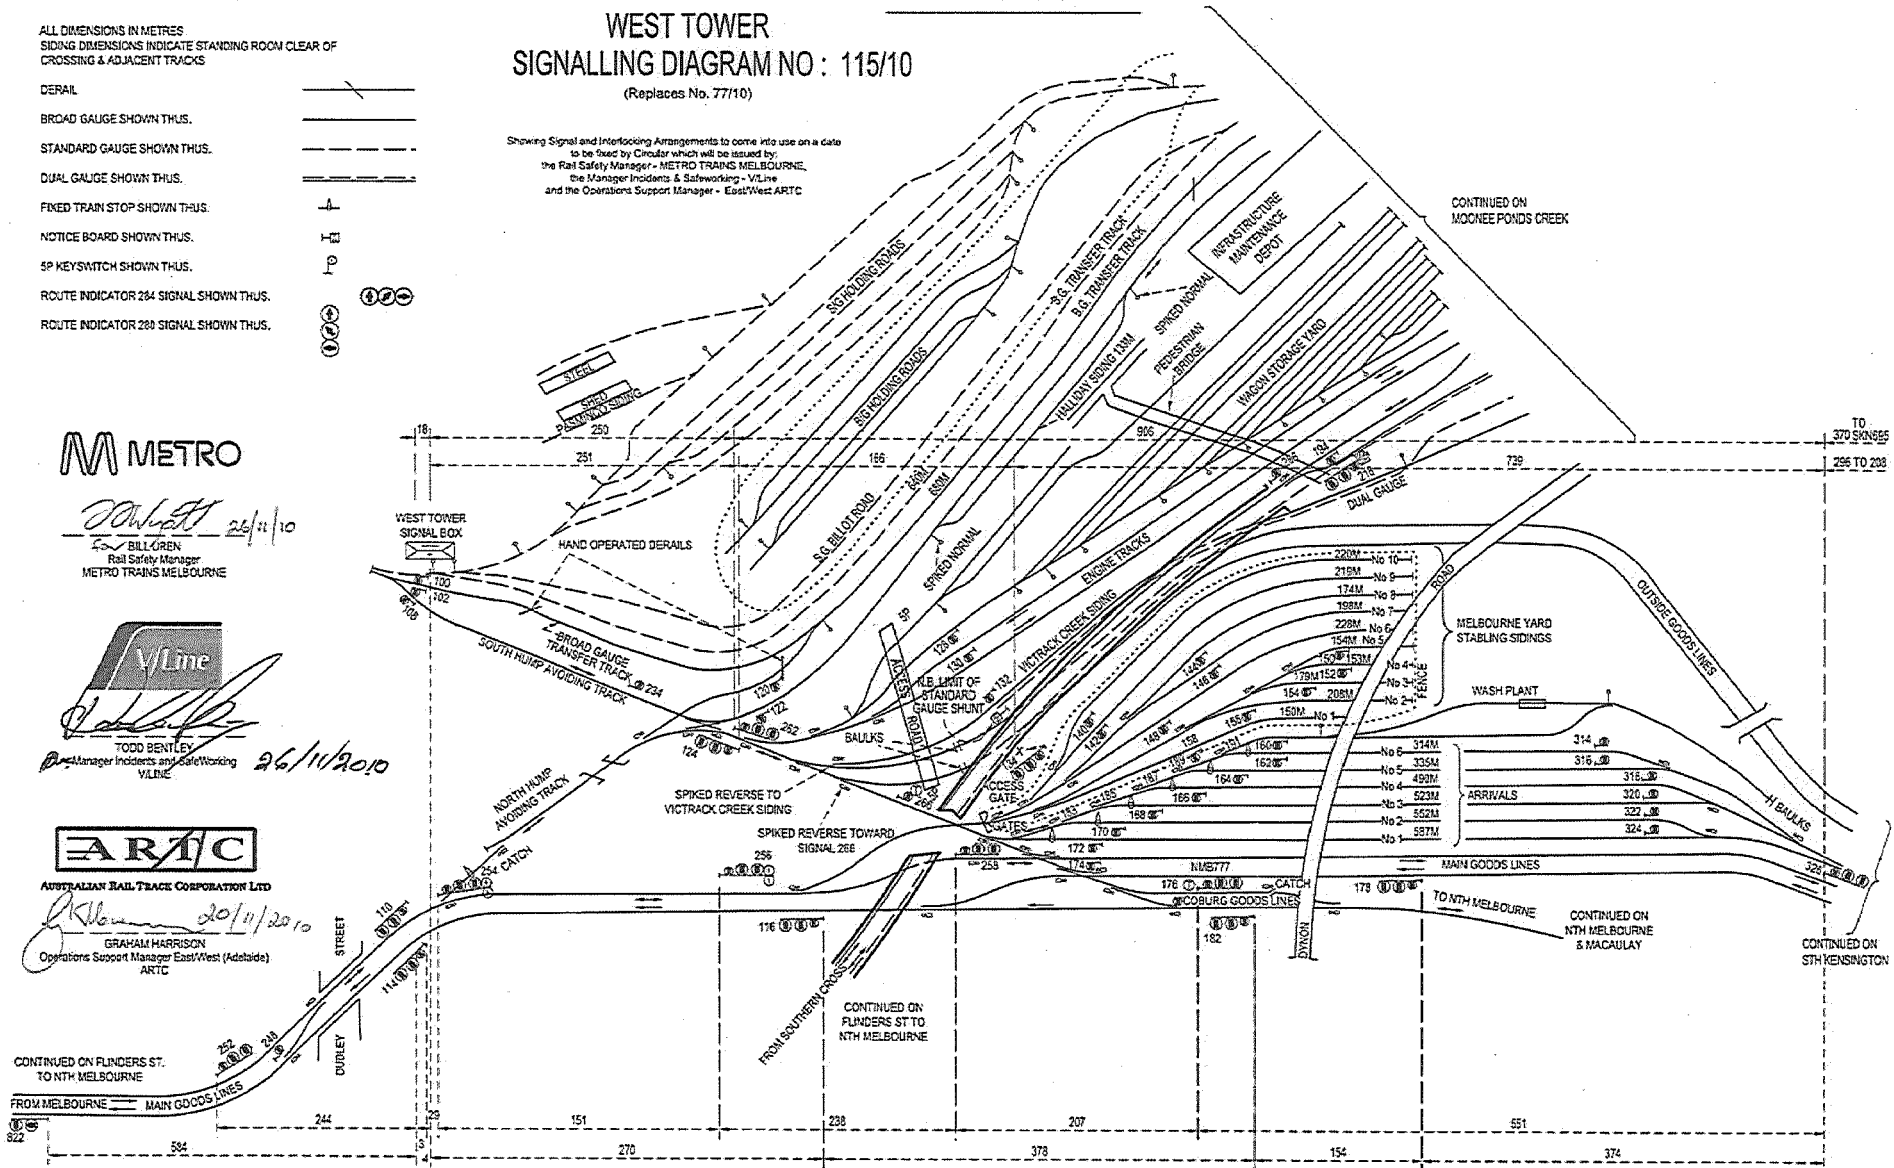

CONTINUED ON
MOONEE PONDS CREEK

TO
370 SPONGES
296 TO 298

MELBOURNE YARD
STABLING SIDINGS

WASH PLANT

ARRIVALS

MAIN GOODS LINES

TO NTH MELBOURNE

CONTINUED ON
NTH MELBOURNE
& MACAULAY

CONTINUED ON
STH KENSINGTON

CONTINUED ON FLINDERS ST.
TO NTH MELBOURNE

CONTINUED ON
FLINDERS ST TO
NTH MELBOURNE

