


Continued on Ringwood East - Croydon

# MOOROOLBARK

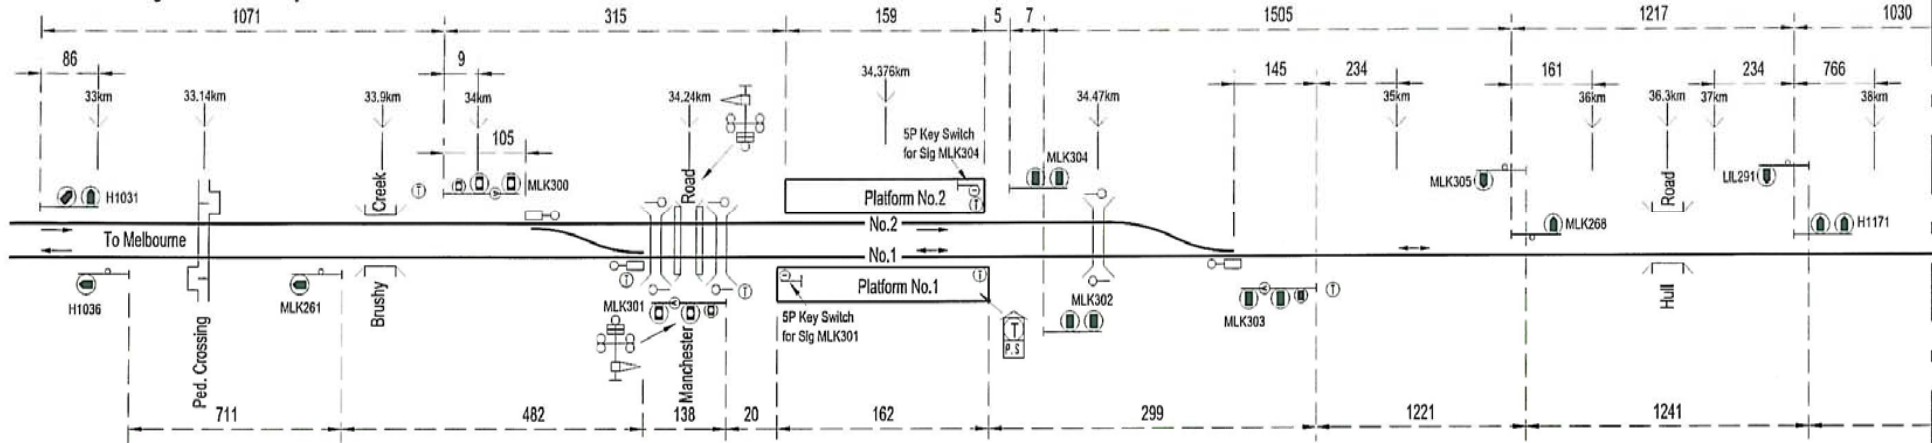

**NOTE:**

All dimensions in metres.  
Sliding dimensions indicate standing room clear of crossing and adjacent tracks




# MOOROOLBARK TO LILYDALE

SIGNALLING DIAGRAM No. 129/12

Showing Signal and Interlocking Arrangements to come into use on a date to be fixed by Circular which will be issued by the Manager Rail Standards  
SUPERSEDES SD No. 73/07

*Bill Uren* 10/10/2012

BILL UREN  
Manager Rail Standards

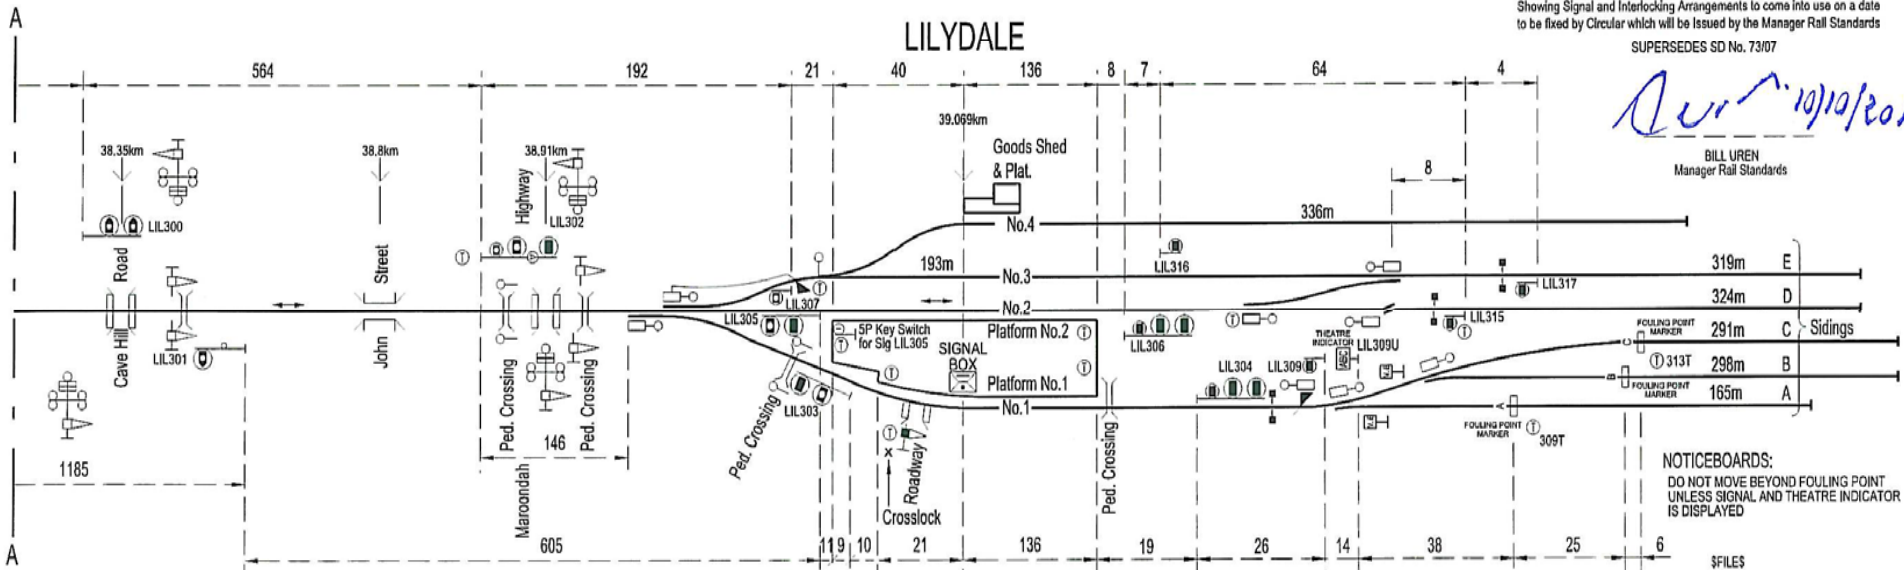

**NOTICEBOARDS:**  
DO NOT MOVE BEYOND FOLING POINT UNLESS SIGNAL AND THEATRE INDICATOR IS DISPLAYED

\$FILES