


**SOUTHERN CROSS  
MTM PASSENGER LINES  
SIGNALLING DIAGRAM No: 139/12**  
SUPERSEDES PART 137/12

Showing Signal and Interlocking Arrangements to come into use on a date to be fixed by circular which will be jointly issued by the Manager-Rail Standards (Metro Trains Melbourne) and the Manager - Systems & Safeworking (V/Line)

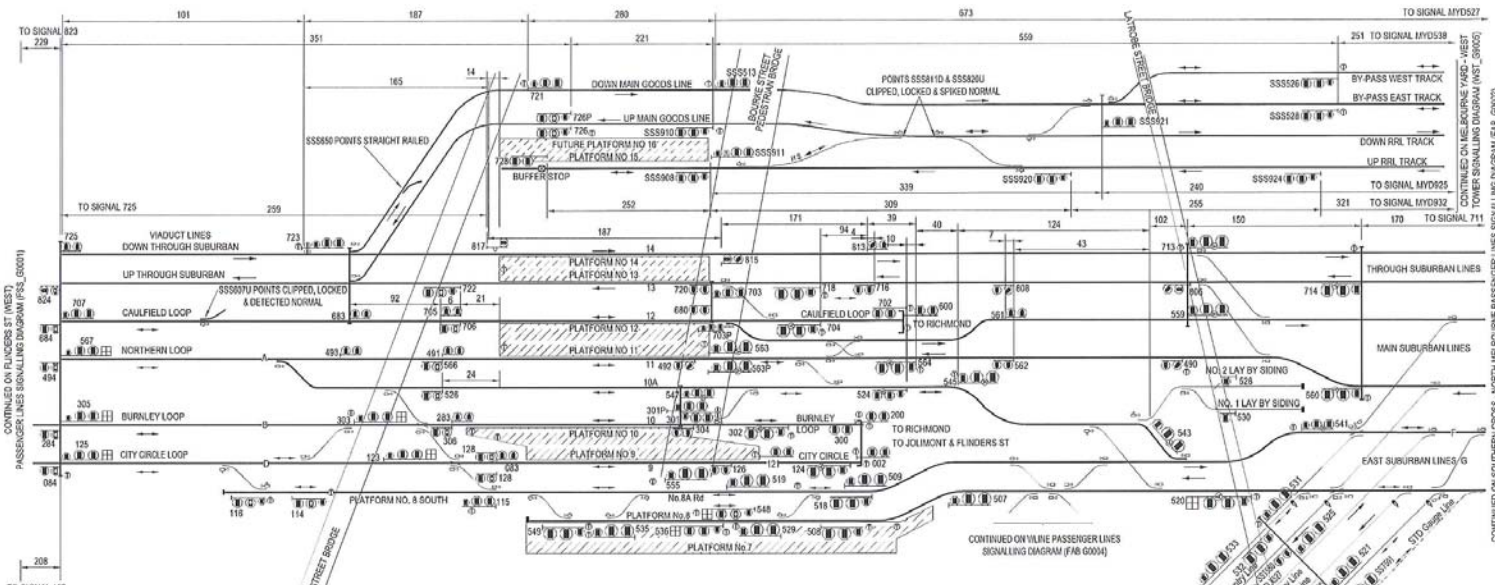

CONTINUED ON FLINDERS ST (WEST) PASSENGER LINES SIGNALLING DIAGRAM (PSS\_00011)

CONTINUED ON Y/Line PASSENGER LINES SIGNALLING DIAGRAM (FAB\_00004)

- NOTES:
1. ALL DIMENSIONS IN METRES
  2. SIDING DIMENSIONS INDICATE STANDING ROOM
  3. THEATRE ROUTE INDICATORS SHOWN THUS:

7/1 SIGNAL #520



*Bill Uren*  
BILL UREN  
MANAGER RAIL STANDARDS  
METRO TRAINS MELBOURNE

*Rupert Capper*  
RUPERT CAPPER  
MANAGER - SYSTEMS & SAFEWORKING  
V/Line

