


SOUTHERN CROSS

V/LINE PASSENGER LINES

SIGNALLING DIAGRAM No: 160/12

SUPERSEDES 85/11

Showing Signal and Interlocking Arrangements to come into use on a date to be fixed by circular which will be jointly issued by the Manager-Safeworking & Signalling (MTM) and the Manager - Systems & Safeworking (V/Line)

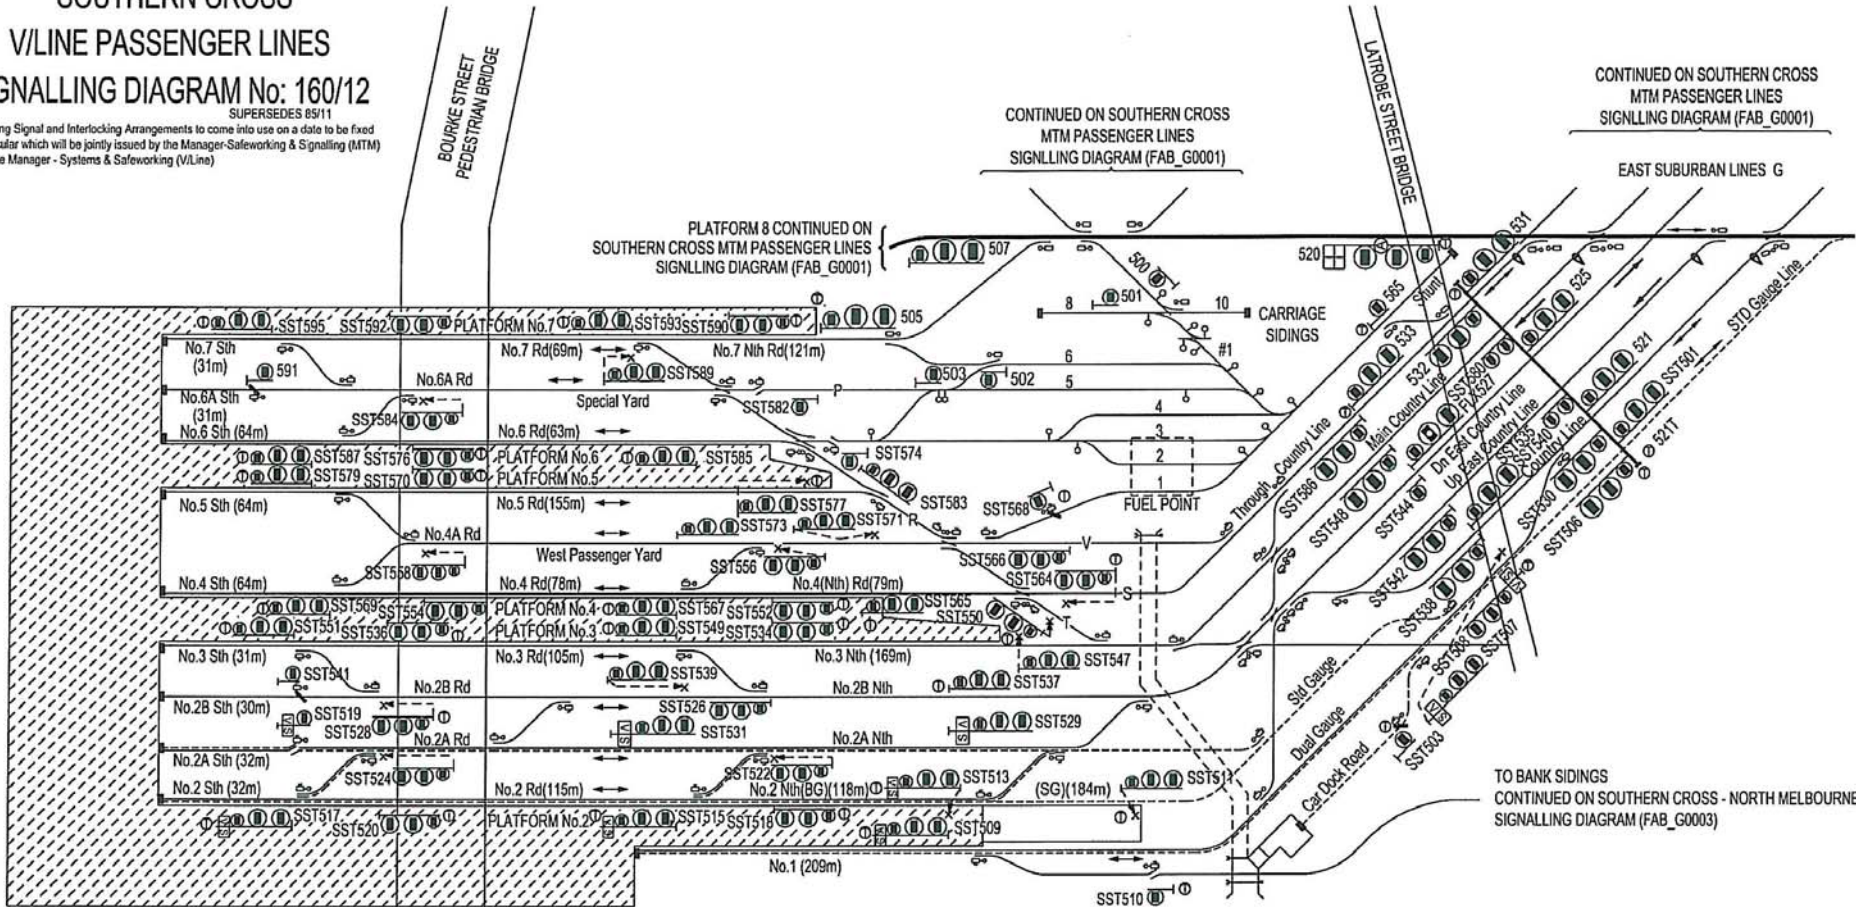

CONTINUED ON SOUTHERN CROSS
MTM PASSENGER LINES
SIGNLLING DIAGRAM (FAB_G0001)

CONTINUED ON SOUTHERN CROSS
MTM PASSENGER LINES
SIGNLLING DIAGRAM (FAB_G0001)

EAST SUBURBAN LINES G

TO BANK SIDINGS
CONTINUED ON SOUTHERN CROSS - NORTH MELBOURNE
SIGNALLING DIAGRAM (FAB_G0003)

- NOTES:
1. ALL DIMENSIONS IN METRES
 2. SIDING DIMENSIONS INDICATE STANDING ROOM
 3. THEATRE ROUTE INDICATORS SHOWN THUS:

#1 ALL SETS OF MECHANICAL POINTS
WITHIN THE DOUBLE COMPOUND TO
BE CLIPPED, LOCKED LHSC.

INTERIM No.1
CONTROL ROOM



[Signature]
BILL UREN
MANAGER-SAFWORKING & SIGNALLING
METRO

[Signature]
R.CAPPER
MANAGER-SYSTEMS & SAFWORKING
V/LINE

20th DECEMBER 2012

MIR SIGNAL #520