



WESTALL TO YARRAMAN SIGNALLING DIAGRAM No. 17/11


(Replaces No.11/11)

Showing Signalling and Interlocking Arrangements to come into use on a date to be fixed by Circular which will be issued by the Manager Rail Safety

Bill Uren
11/03/2011
BILL UREN:
Manager Rail Safety

All dimension in metres.
Siding dimensions indicate standing room clear of crossing & adjacent tracks

Fixed Train Stop Shown
Security Gates Shown
Distance from signal to level crossing denoted this 'X'm to LX' £

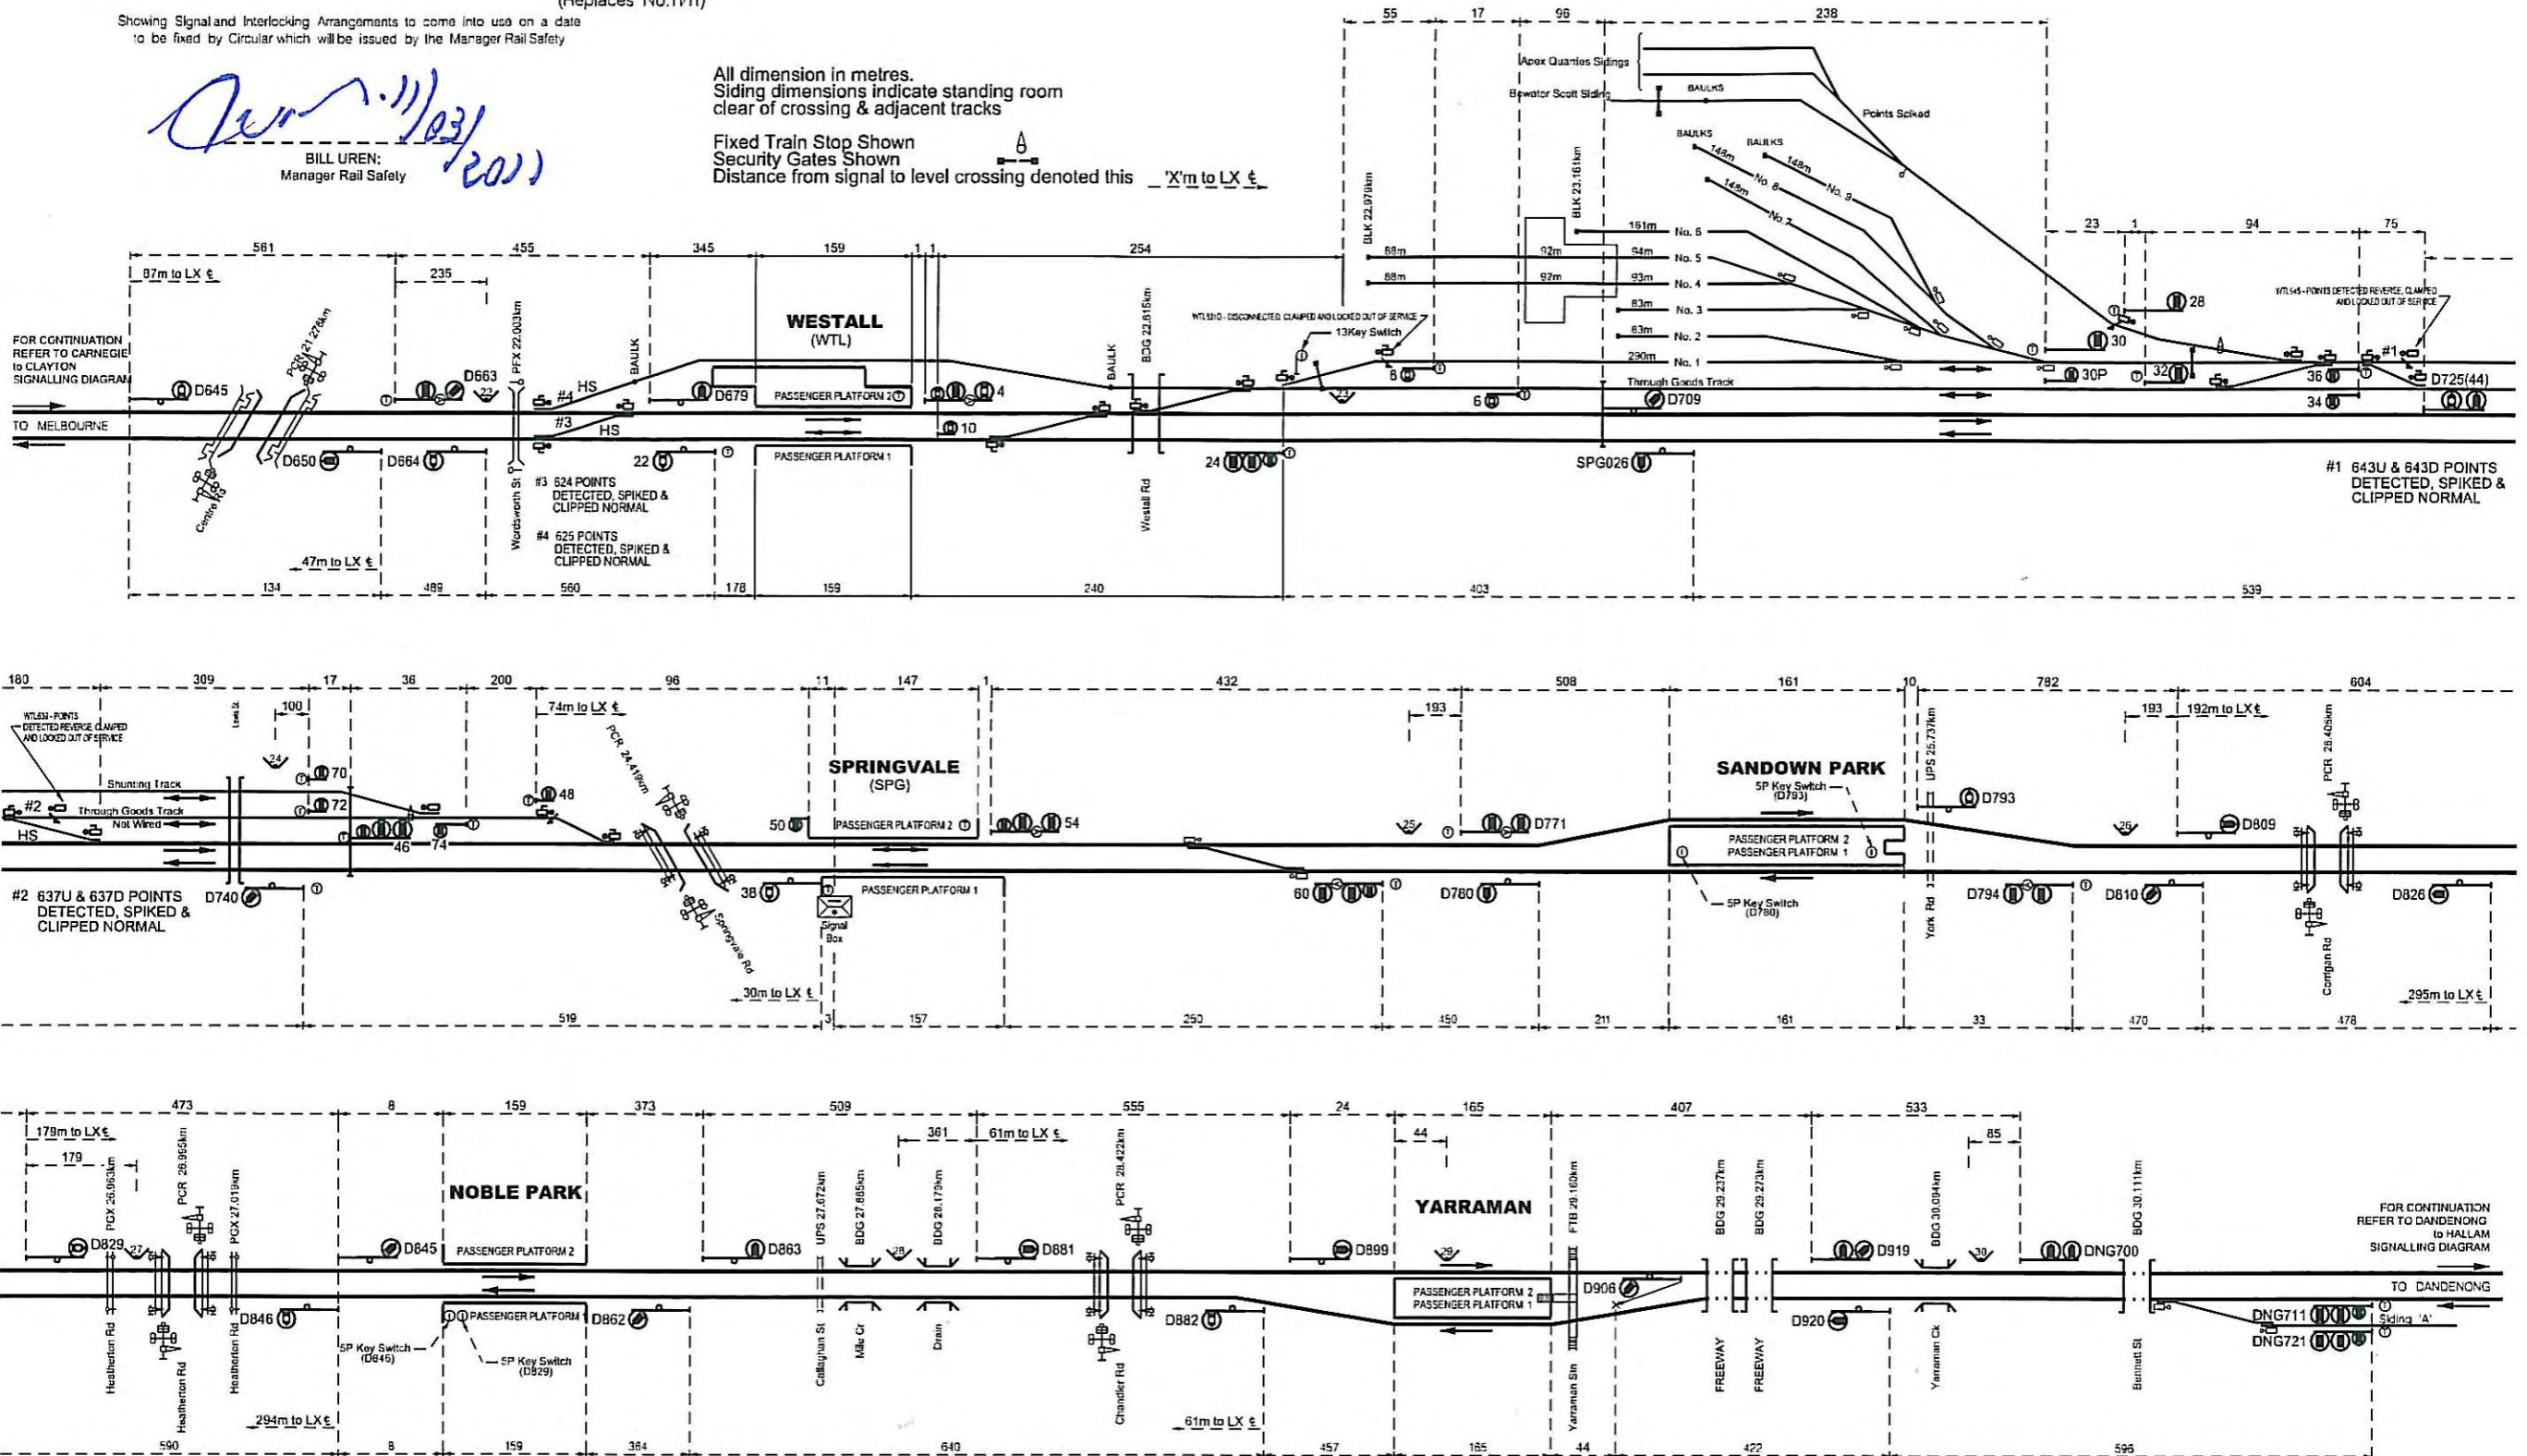

#1 643U & 643D POINTS
DETECTED, SPIKED &
CLIPPED NORMAL

FOR CONTINUATION
REFER TO DANDENONG
TO HALLAM
SIGNALLING DIAGRAM