



WESTALL TO YARRAMAN SIGNALLING DIAGRAM No.21/10

(Replaces No 07/10)


Showing Signal and Interlocking Arrangements to come into use on a date to be fixed by Circular which will be issued by the Manager Rail Safety

Bill Uren
26/3/2010

BILL UREN:
Manager Rail Safety

All dimension in metres.
Siding dimensions indicate standing room clear of crossing & adjacent tracks

Fixed Train Stop Shown
Security Gates Shown
Distance from signal to level crossing denoted this 'X'm to LX

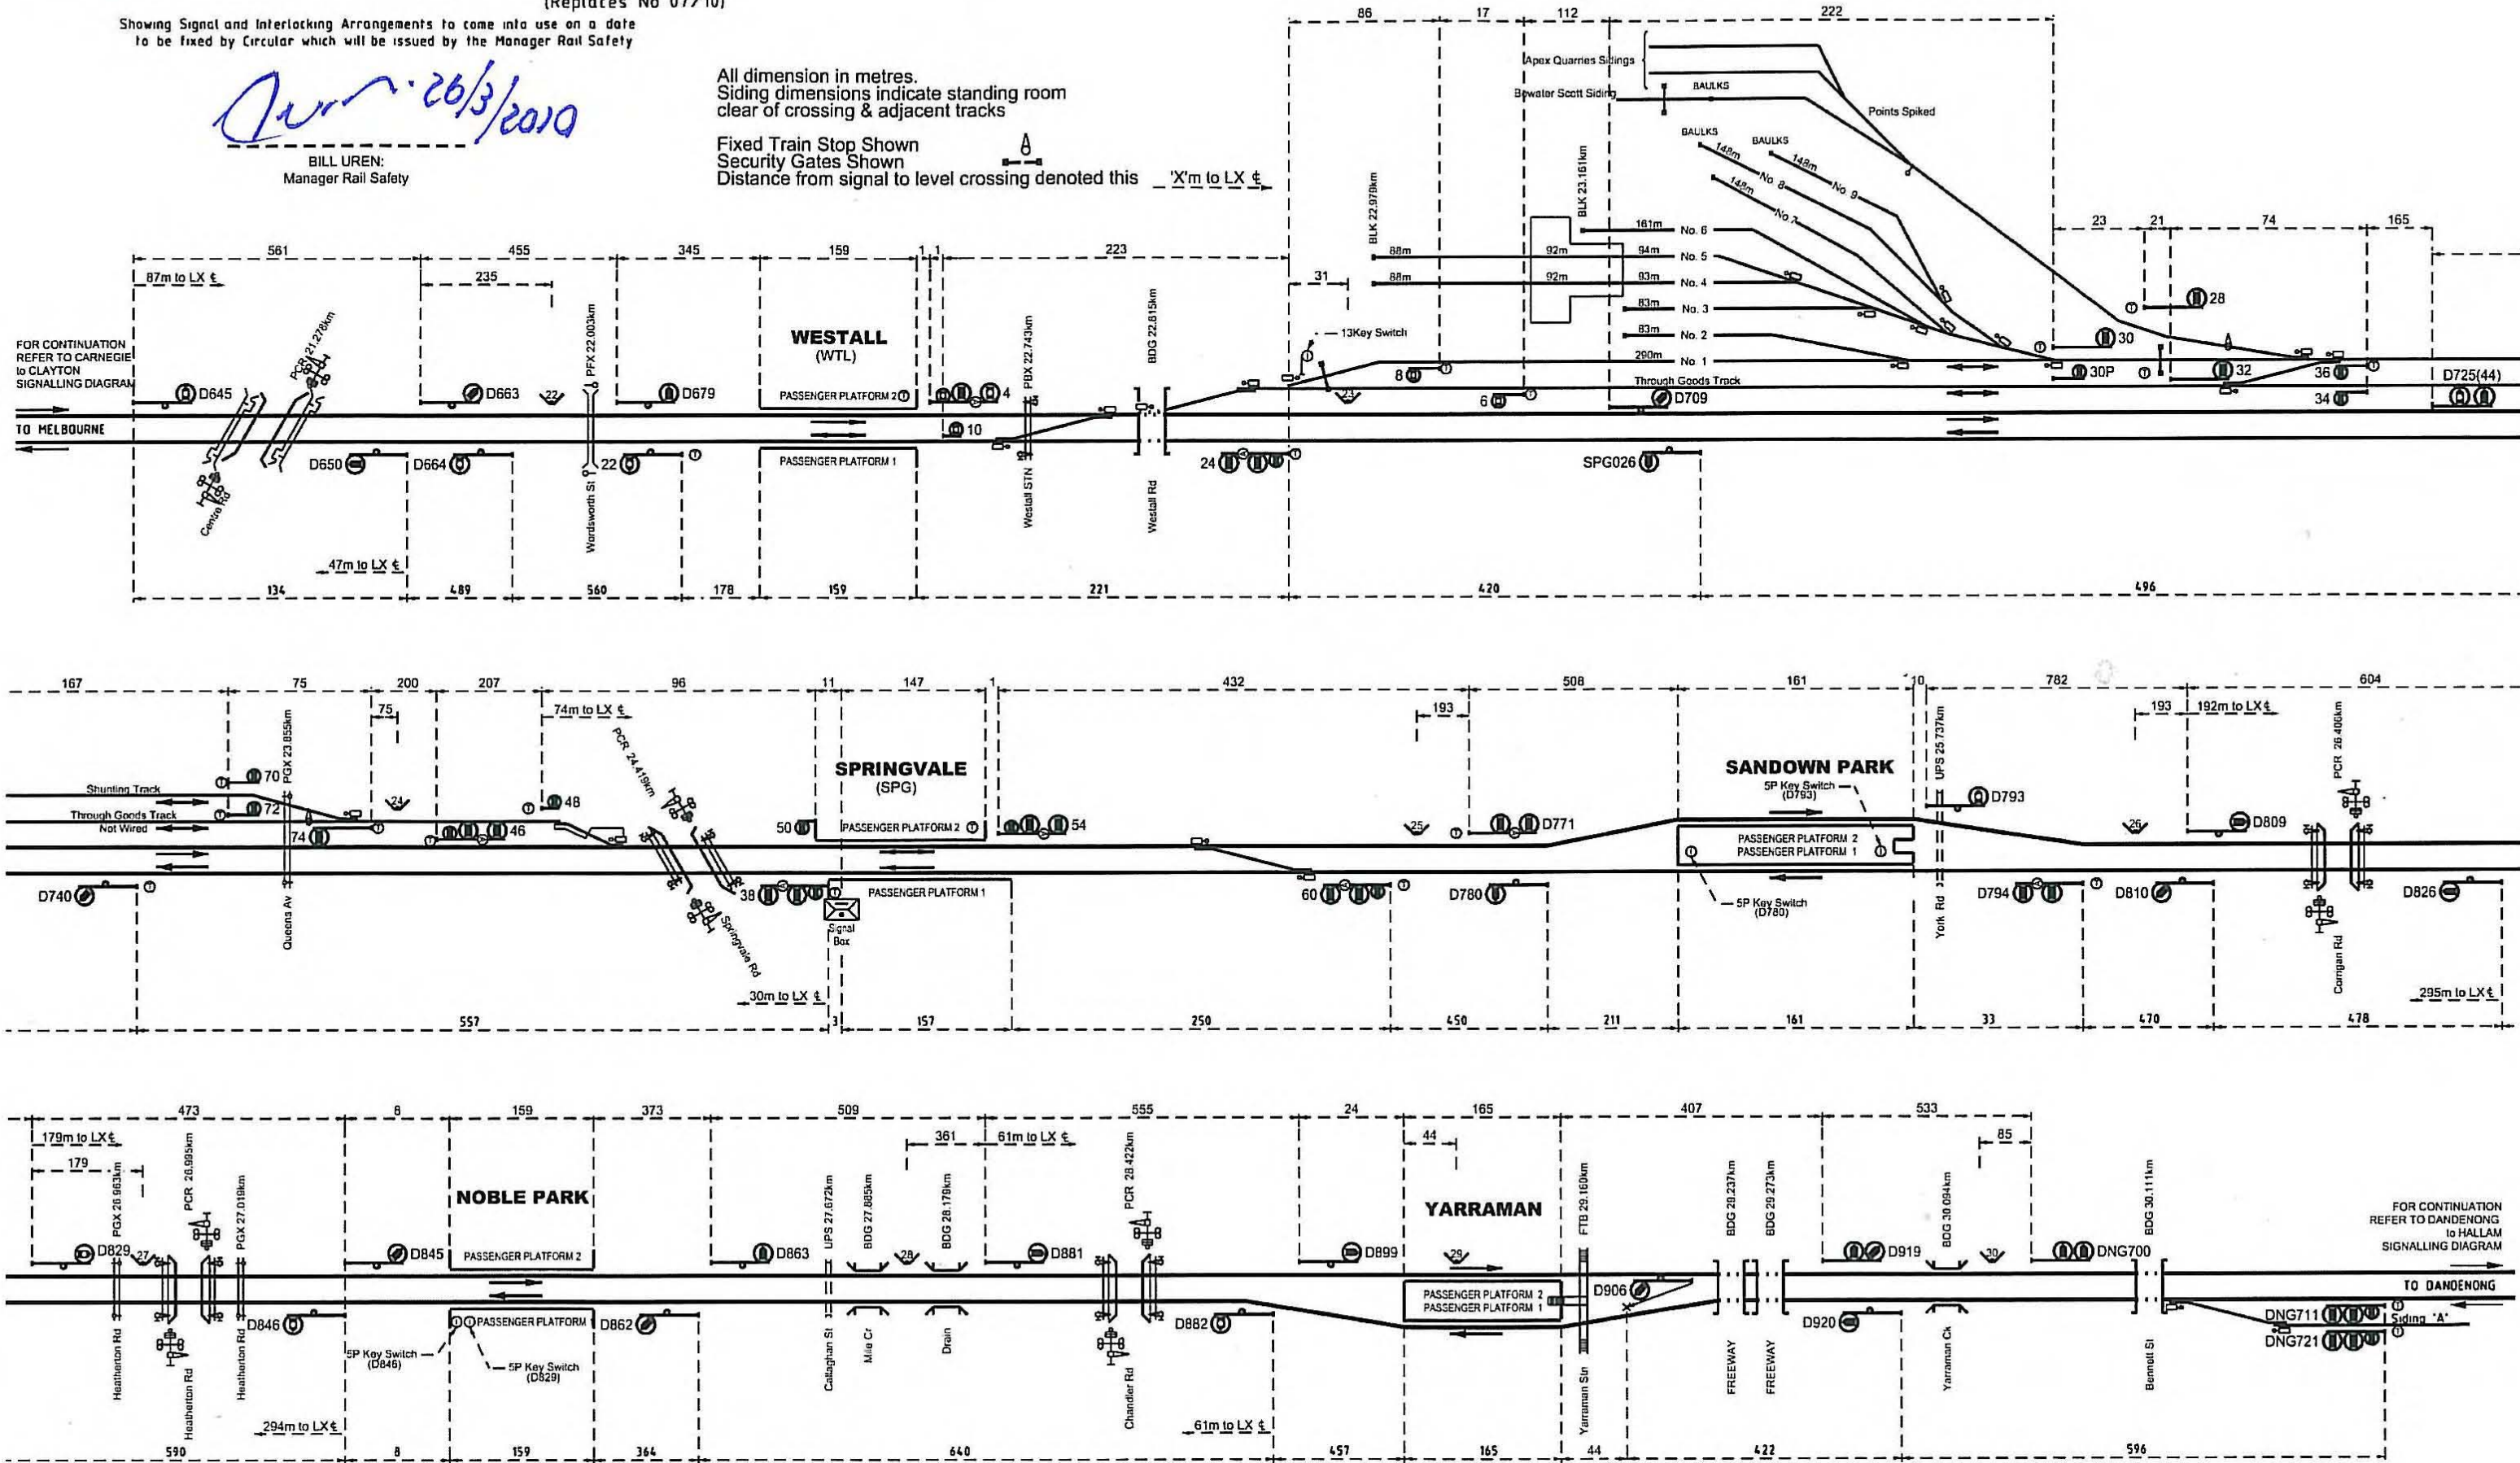

FOR CONTINUATION
REFER TO DANENONG
to HALLAM
SIGNALLING DIAGRAM

TO DANENONG
Siding 'A'