


**RUTHVEN to EPPING
SIGNALLING DIAGRAM No. 47/12**

(Replaces No. 75/11)

Showing Signalling and Interlocking Arrangements to come into use on a date to be fixed by Circular which will be issued by the Manager Safeworking & Signalling

Bill Uren
16/03/2012
BILL UREN:
Manager Safeworking & Signalling

All dimension in metres.
Siding dimensions indicate standing room clear of crossing & adjacent tracks
HS indicates High Speed Points
Security Gates shown
Distance from signal to level crossing denoted this 'x' to LX

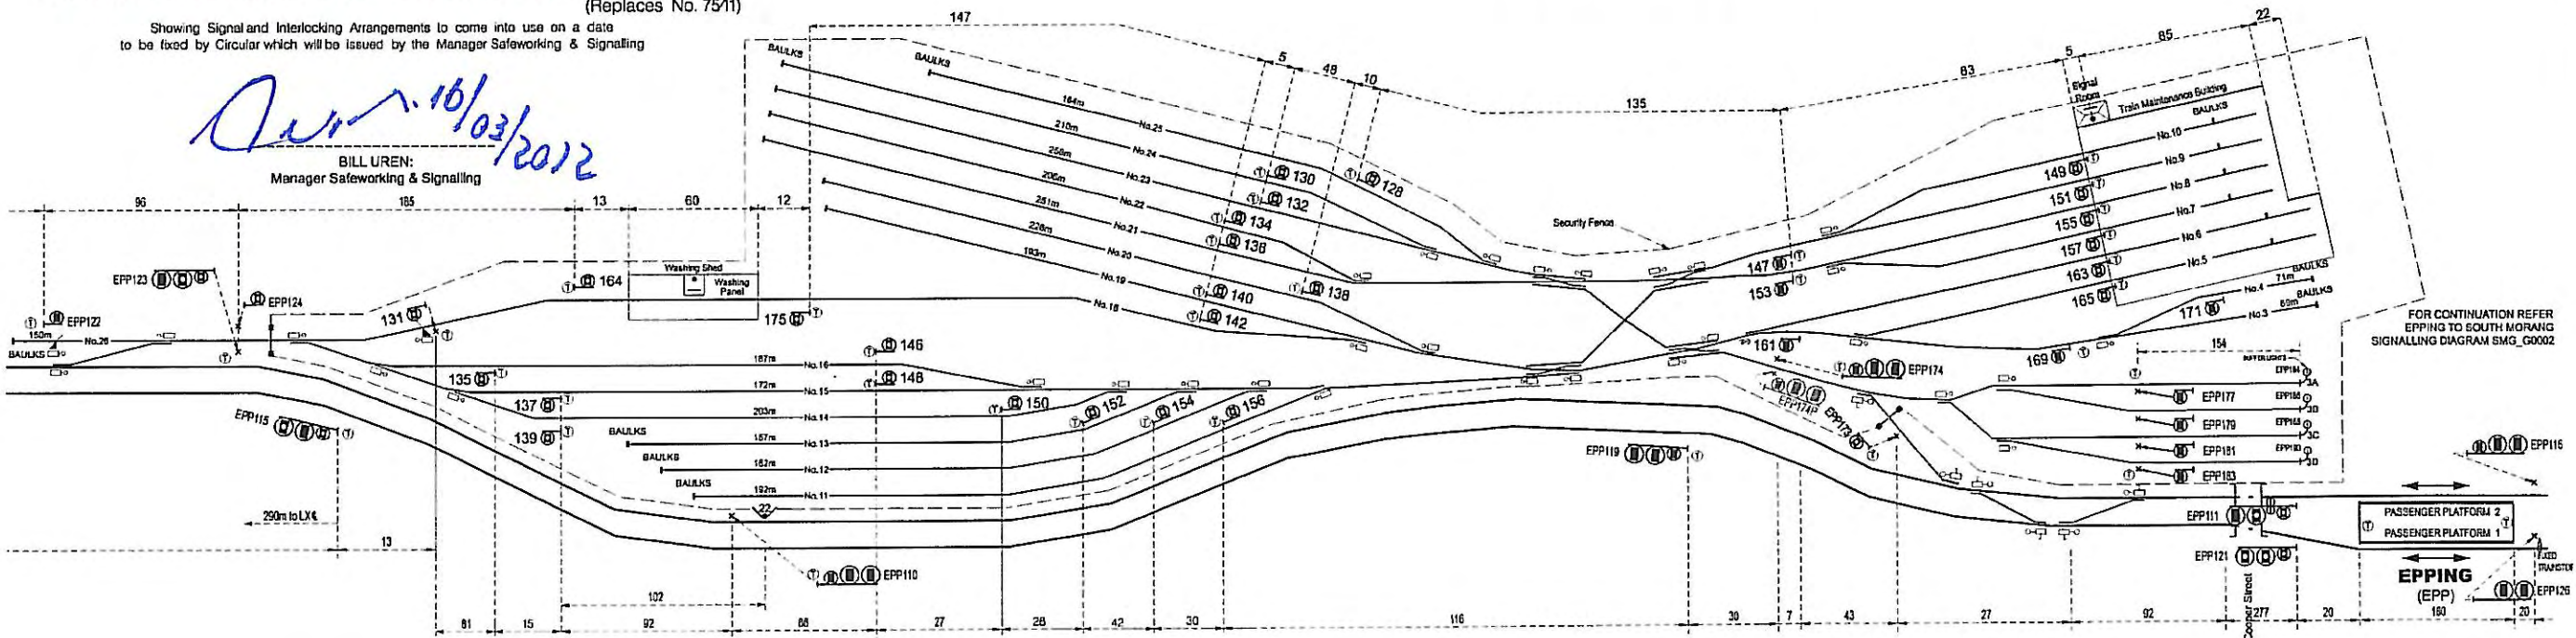

FOR CONTINUATION REFER EPPING TO SOUTH MORANG SIGNALLING DIAGRAM SMG_G0002