


M METRO
Bill Uren 30/04/2010
 BILL UREN
 Manager Rail Safety

ARTC
Graham Harrison 06/05/10
 GRAHAM HARRISON
 Operations Support Manager East/West
 ADELAIDE
 (ARTC does not approve this drawing
 but accepts the drawing based on evidence provided
 by the "checking and approval process")

CRAIGIEBURN
 SIGNALLING DIAGRAM
 No. 49/10
 (SUPERSEDES No.39/10)

NOTES:
 - ALL DIMENSIONS IN METRES
 - SIDING DIMENSIONS INDICATE STANDING ROOM CLEAR
 OF CROSSINGS AND ADJACENT TRACKS.

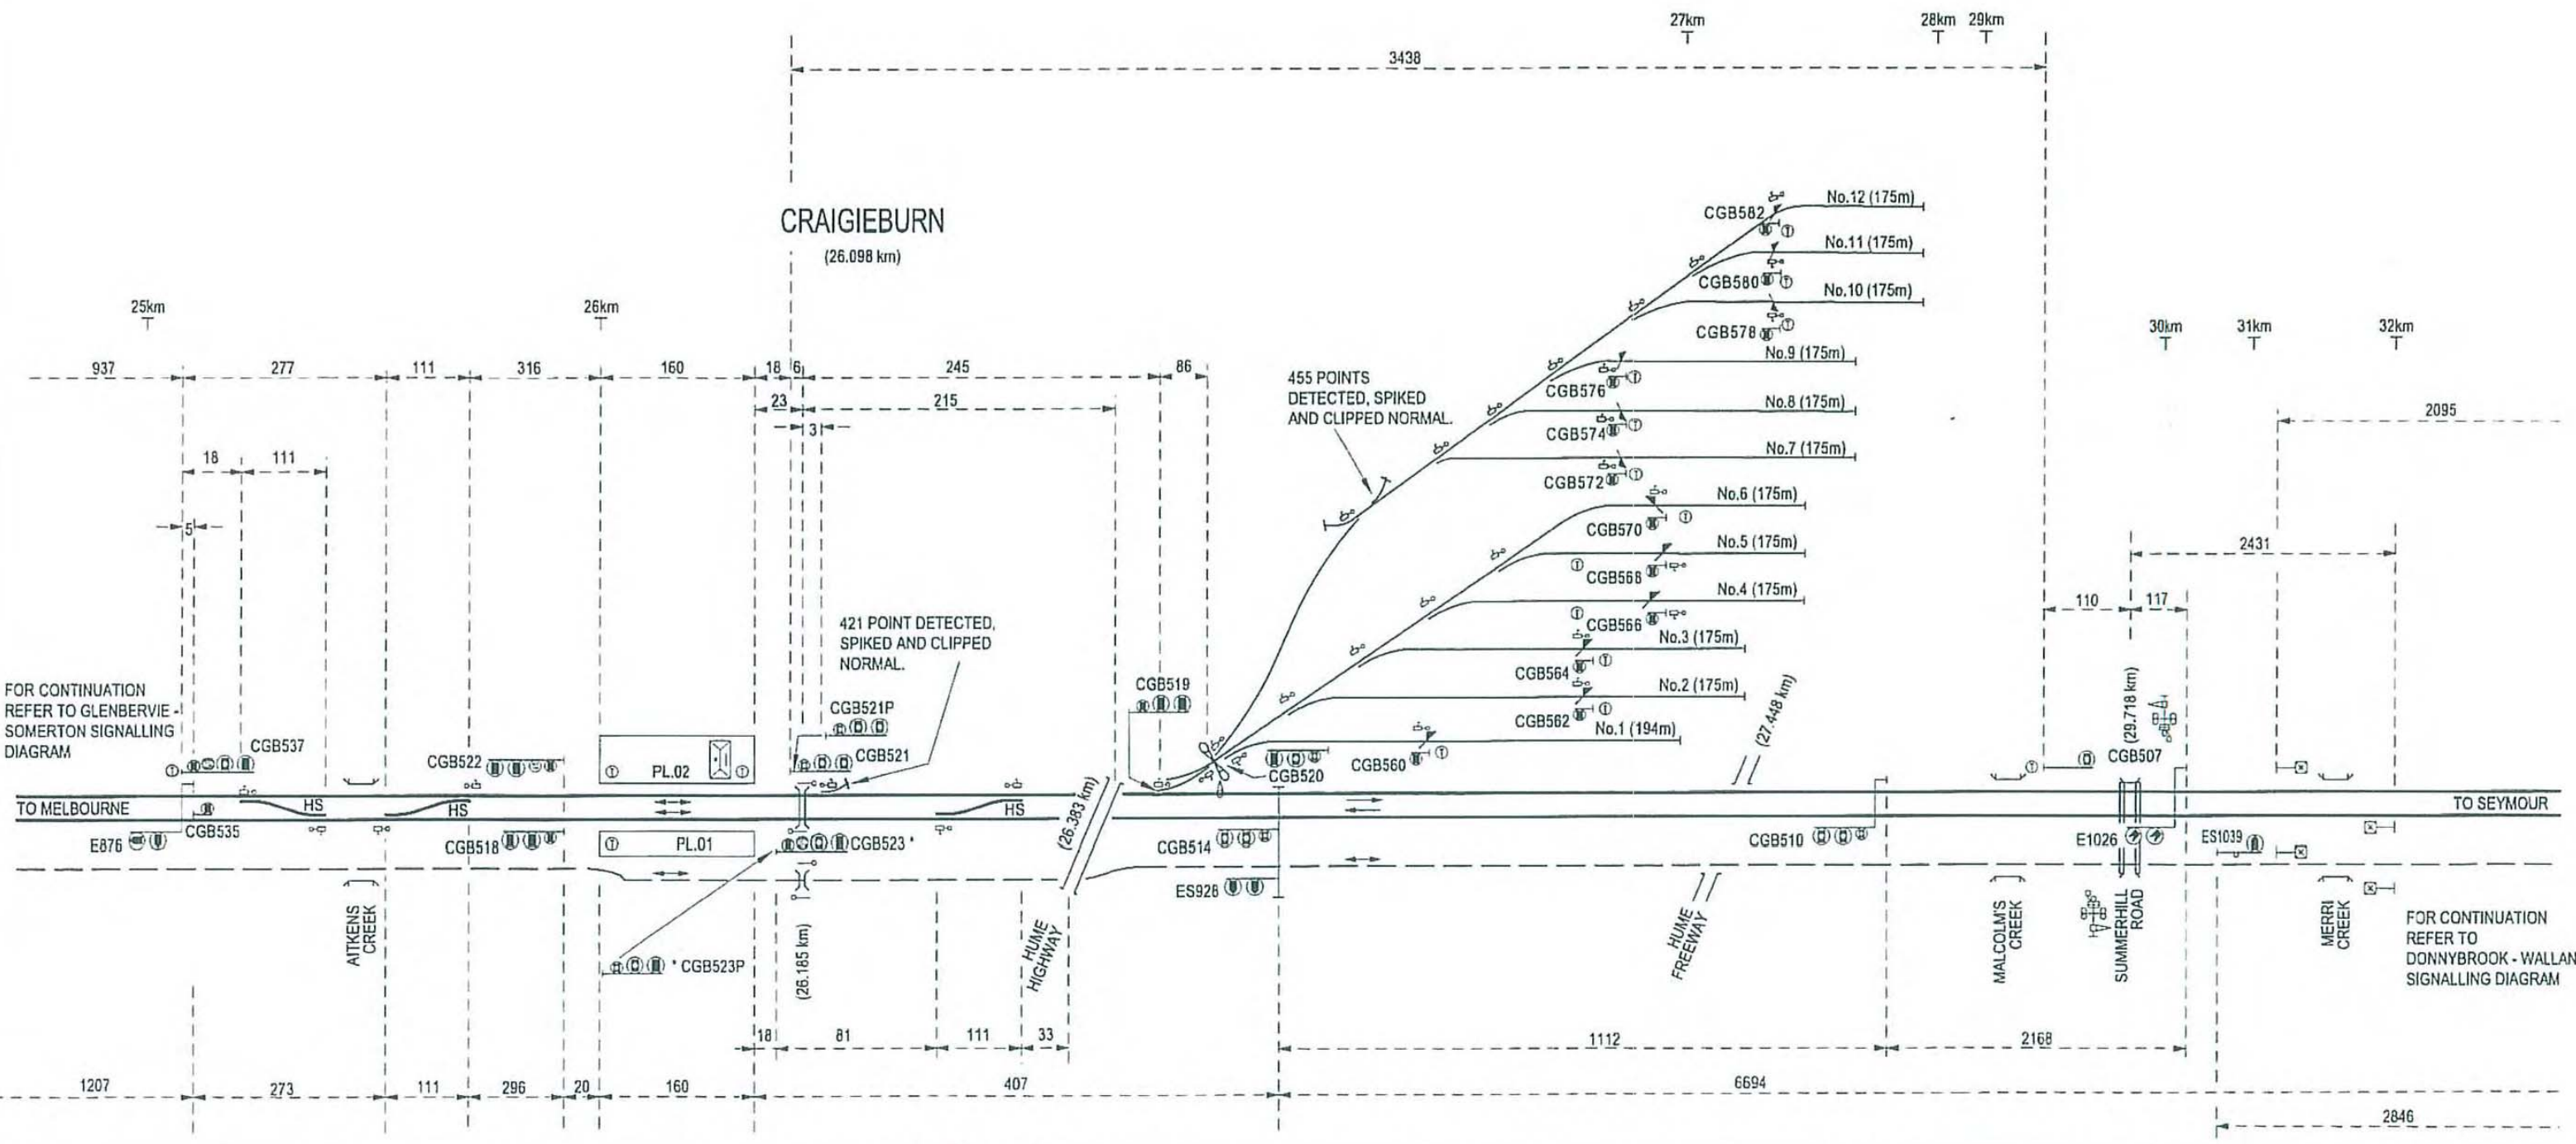

FOR CONTINUATION
 REFER TO GLENBERVIE -
 SOMERTON SIGNALLING
 DIAGRAM

FOR CONTINUATION
 REFER TO
 DONNYBROOK - WALLAN
 SIGNALLING DIAGRAM