


Diagram courtesy of David Langley

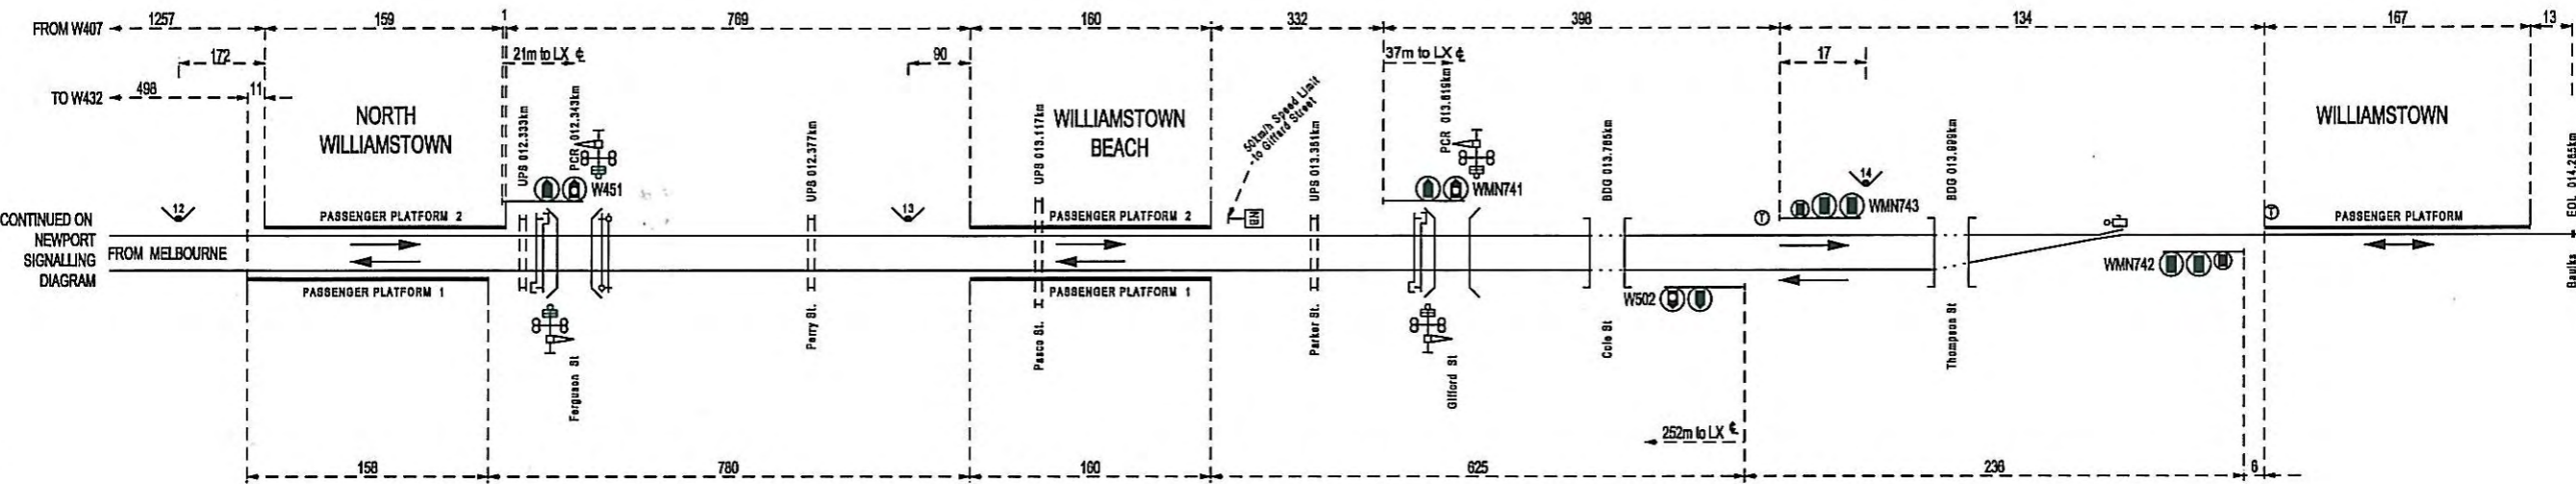

**NORTH WILLIAMSTOWN TO WILLIAMSTOWN  
SIGNALLING DIAGRAM No. 49/11**

Showing Signal and Interlocking Arrangements to come into use on a date to be fixed by Circular which will be issued by the Manager Safeworking and Signalling

*Bill Uren*  
 BILL UREN:  
 Manager Safeworking & Signalling  
 Metro

Note: All dimensions in metres  
 Siding dimensions indicate standing room clear of crossing and adjacent tracks  
 Notice Board shown [Symbol]  
 Distance from signal to Level crossing denoted thus [Symbol] m to LX