



WESTALL TO YARRAMAN SIGNALLING DIAGRAM No. 07/10


(Replaces No. 39/08)

Showing Signal and Interlocking Arrangements to come into use on a date to be fixed by Circular which will be issued by the Manager Rail Safety

Bill Uren
BILL UREN:
Manager Rail Safety

All dimension in metres.
Siding dimensions indicate standing room clear of crossing & adjacent tracks

Fixed Train Stop Shown
Security Gates Shown
Distance from signal to level crossing denoted this 'X'm to LX £'

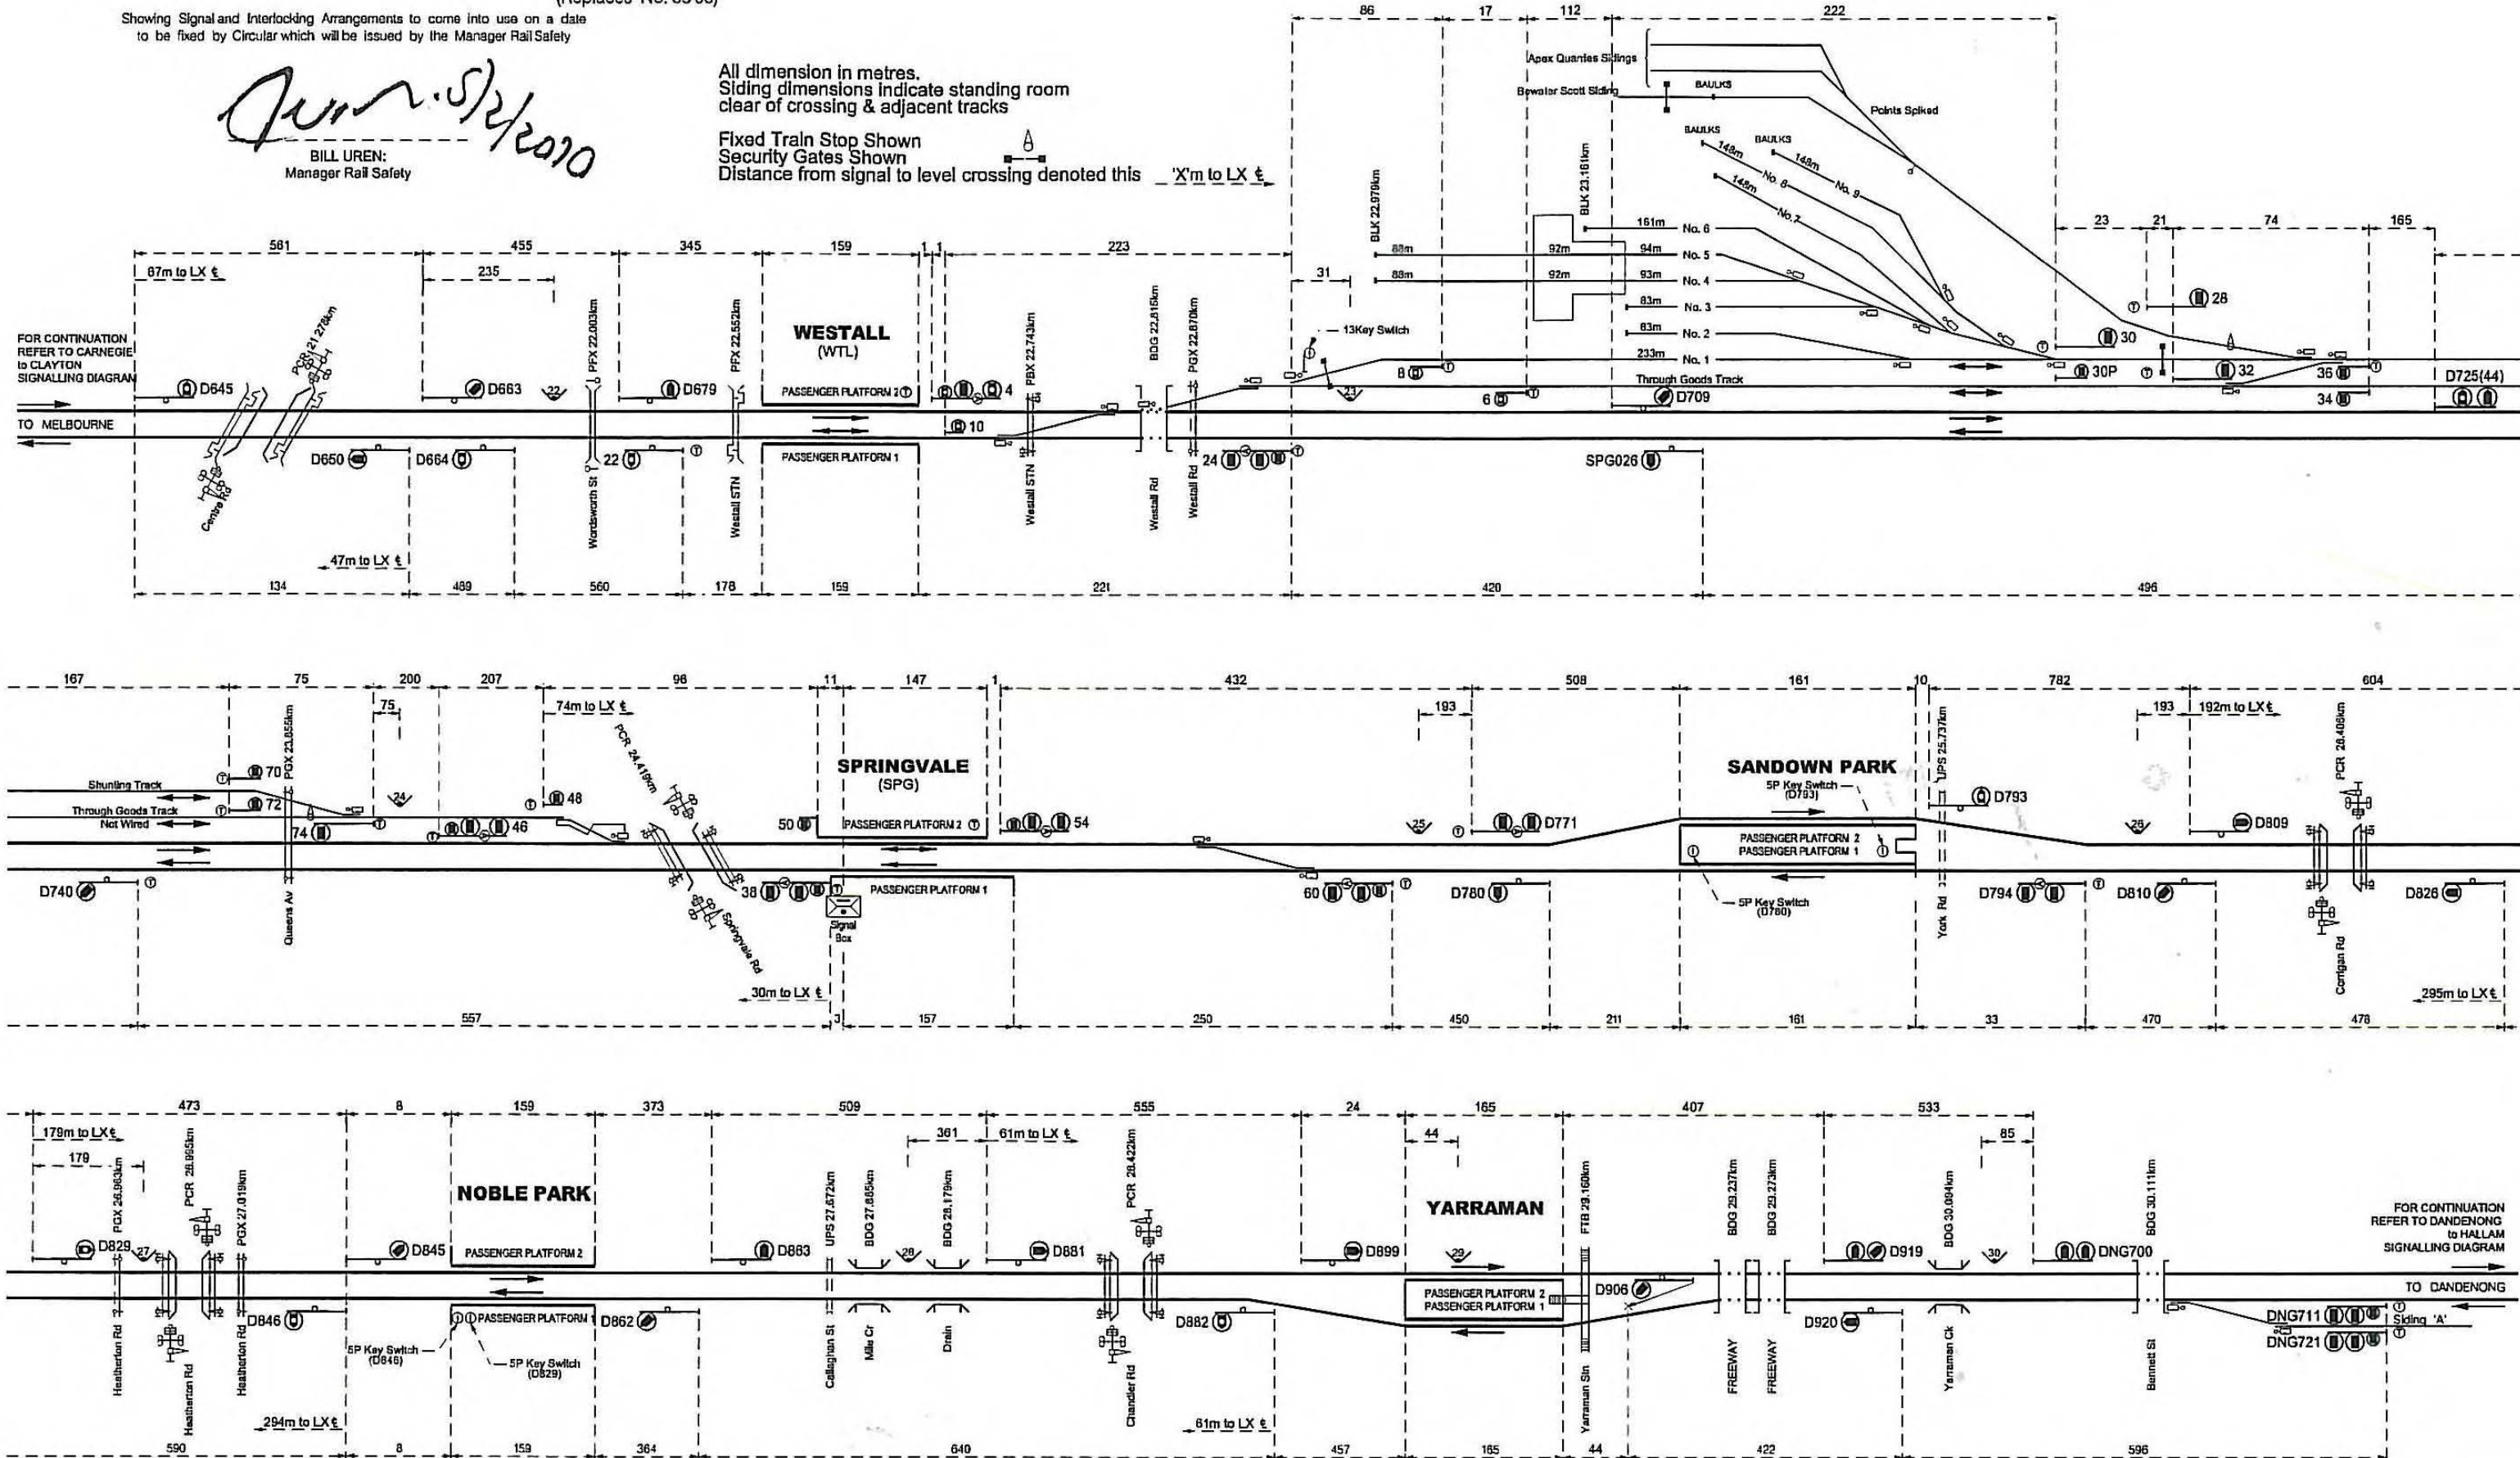

FOR CONTINUATION REFER TO DANDENONG TO HALLAM SIGNALLING DIAGRAM

TO DANDENONG