


# WEST TOWER SIGNALLING DIAGRAM NO : 73/11

(Replaces No. 115/10)

Showing Signal and Interlocking Arrangements to come into use on a date to be fixed by Circular which will be issued by:  
the Manager Safeworking & Signalling - METRO TRAINS MELBOURNE,  
the Manager Systems & Safeworking - V/Line  
and the Operations Support Manager - East/West ARTC

ALL DIMENSIONS IN METRES  
SIDING DIMENSIONS INDICATE STANDING ROOM CLEAR OF  
CROSSING & ADJACENT TRACKS

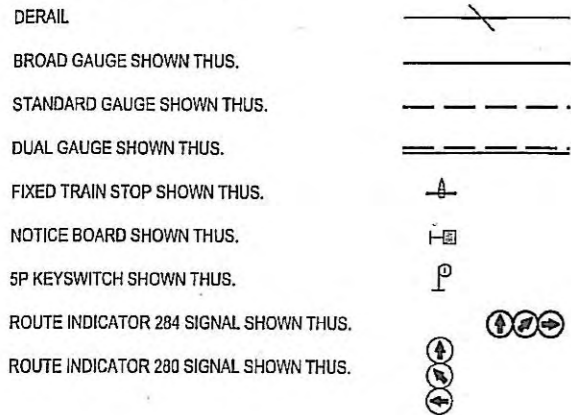

*Bill Uren*  
BILL UREN  
Manager Safeworking & Signalling  
METRO TRAINS MELBOURNE




RUPERT CAPPER  
Manager Systems and SafeWorking  
V/Line




AUSTRALIAN RAIL TRACK CORPORATION LTD

*Graham Harrison*  
GRAHAM HARRISON  
Operations Support Manager East/West (Adelaide)  
ARTC

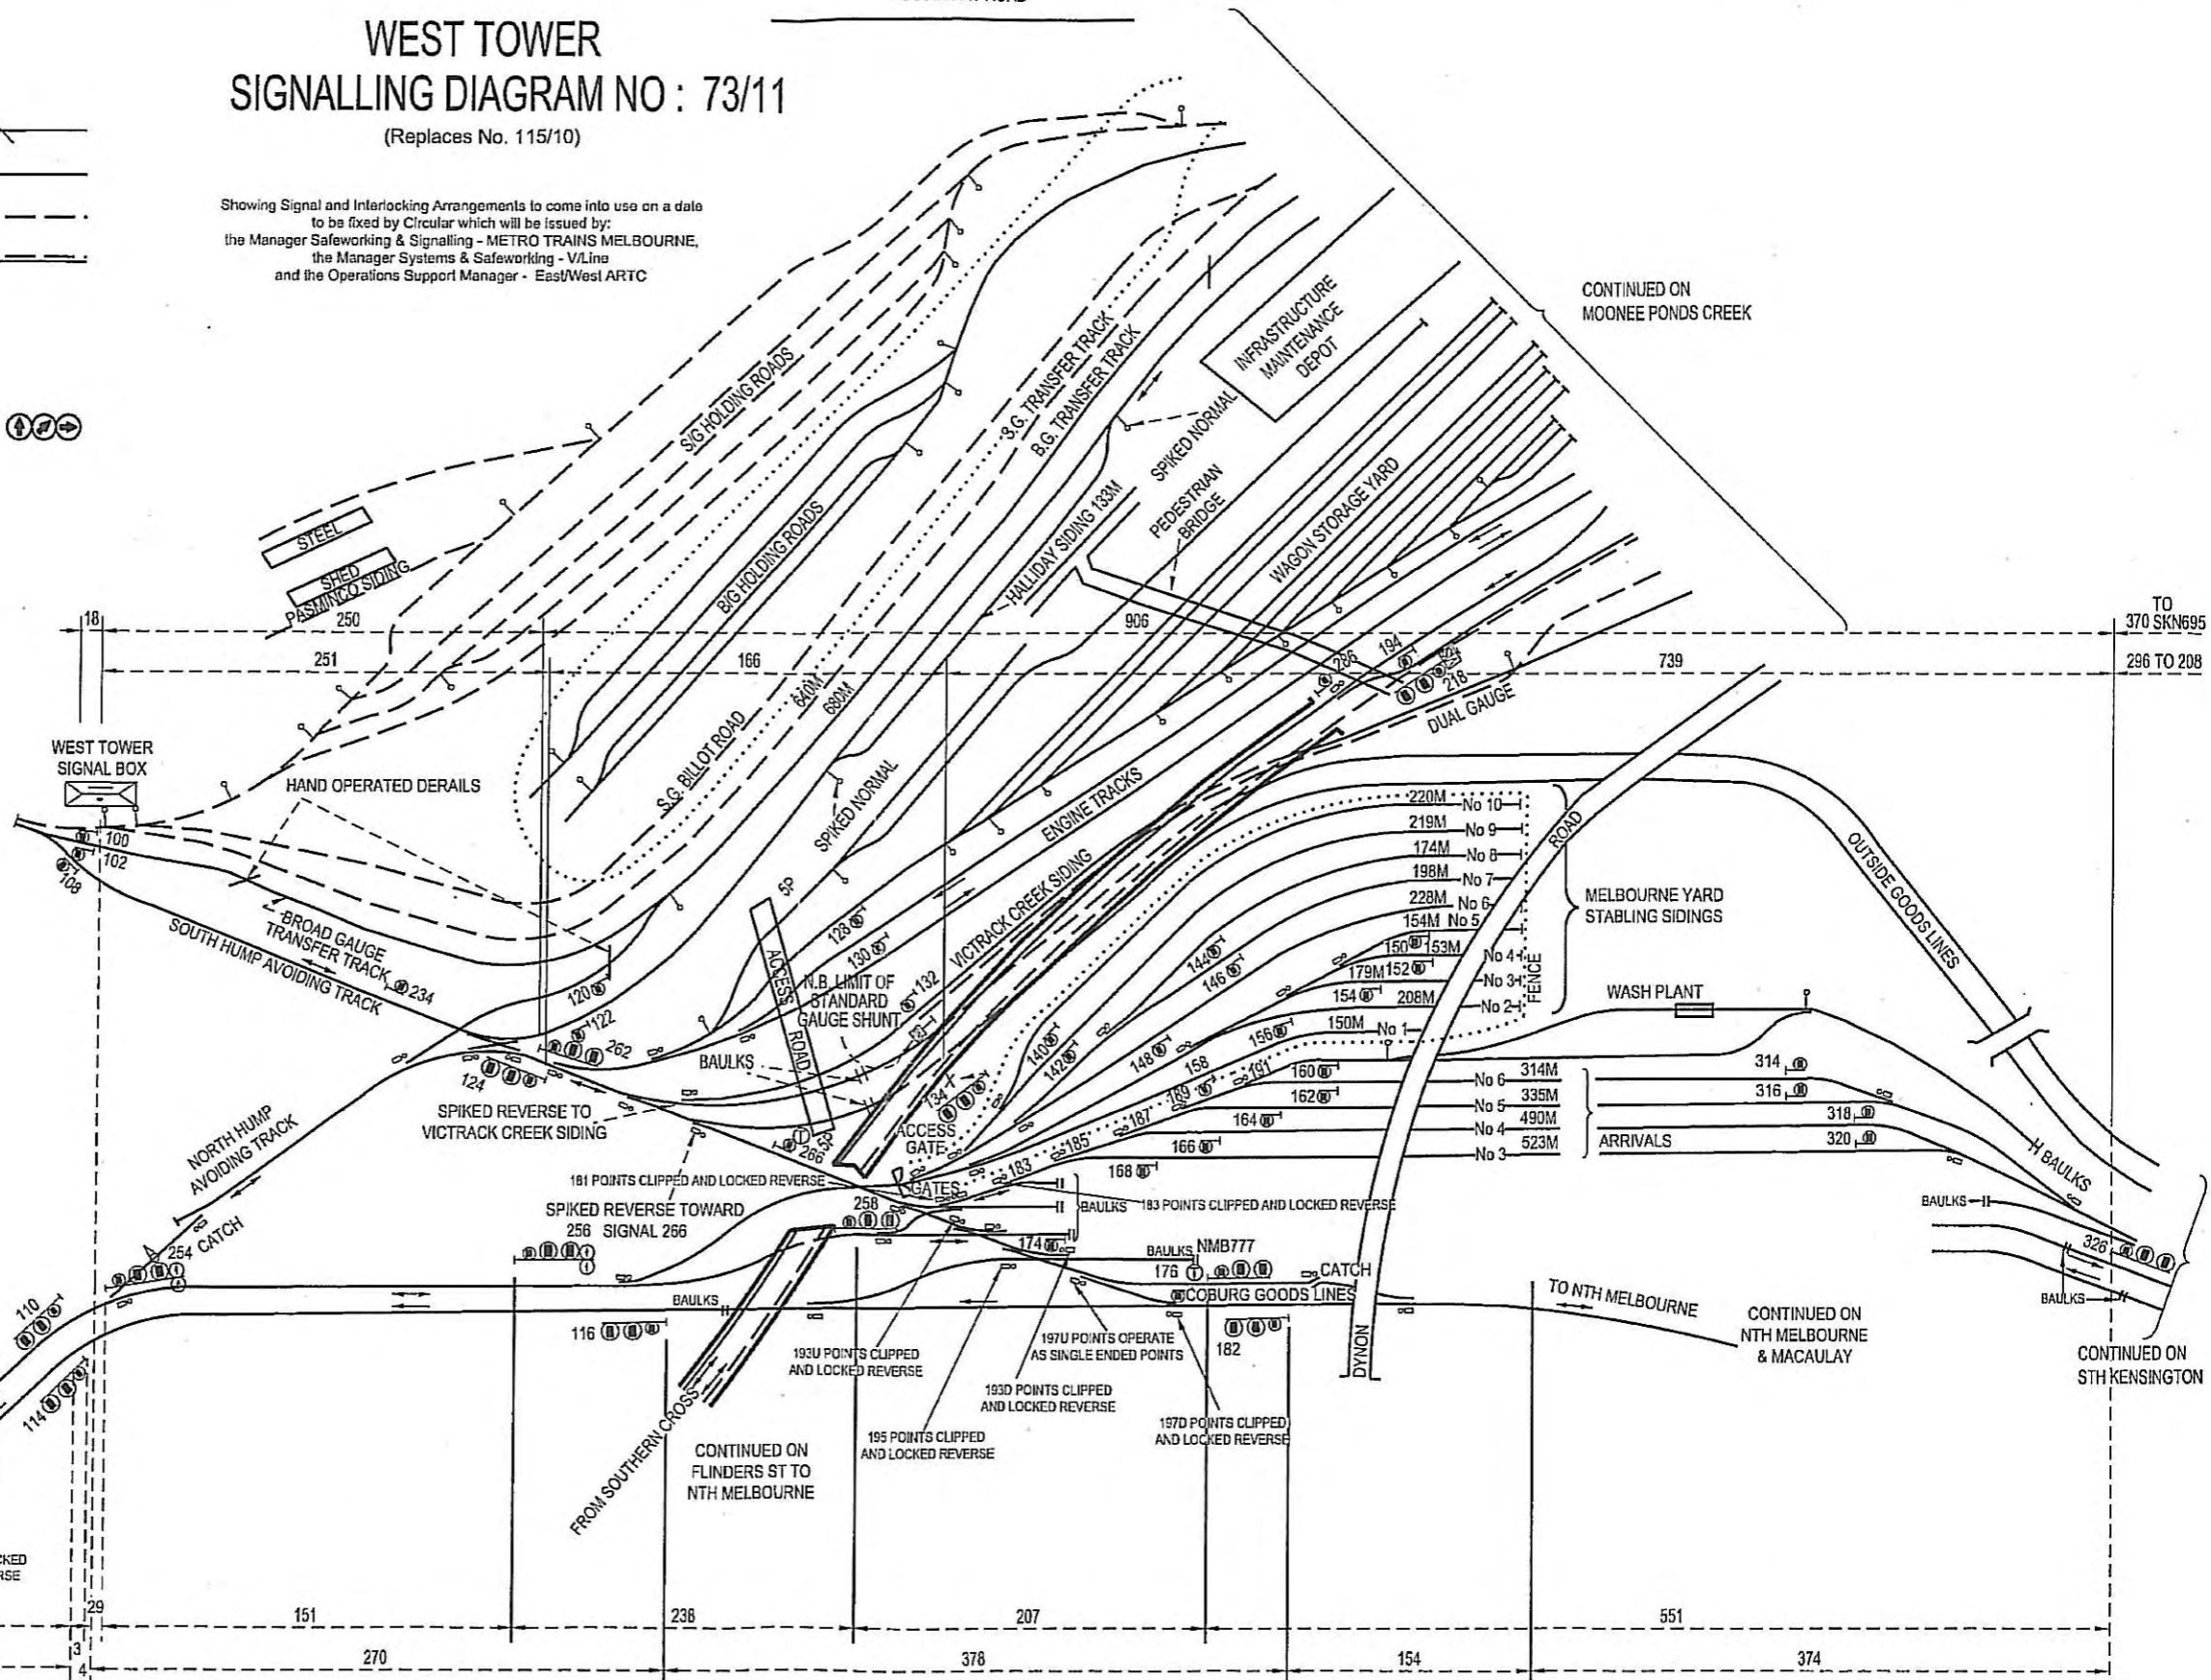

CONTINUED ON FLINDERS ST.  
TO NTH MELBOURNE

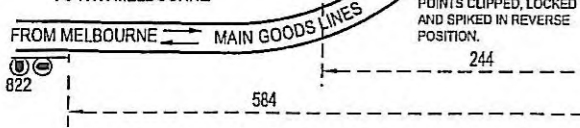

CONTINUED ON  
Sth KENSINGTON

CONTINUED ON  
NTH MELBOURNE  
& MACAULAY

TO NTH MELBOURNE

CONTINUED ON  
MOONEE PONDS CREEK

TO  
370 SKN695  
296 TO 208