


NOTE:
 1. ALL DIMENSIONS IN METRES
 SST532 SIGNAL BUFFER LIGHT SHOWN THUS 
 FIXED TRAIN STOP SHOWN THUS 
 SIGNAL TILT MAST SHOWN THUS 

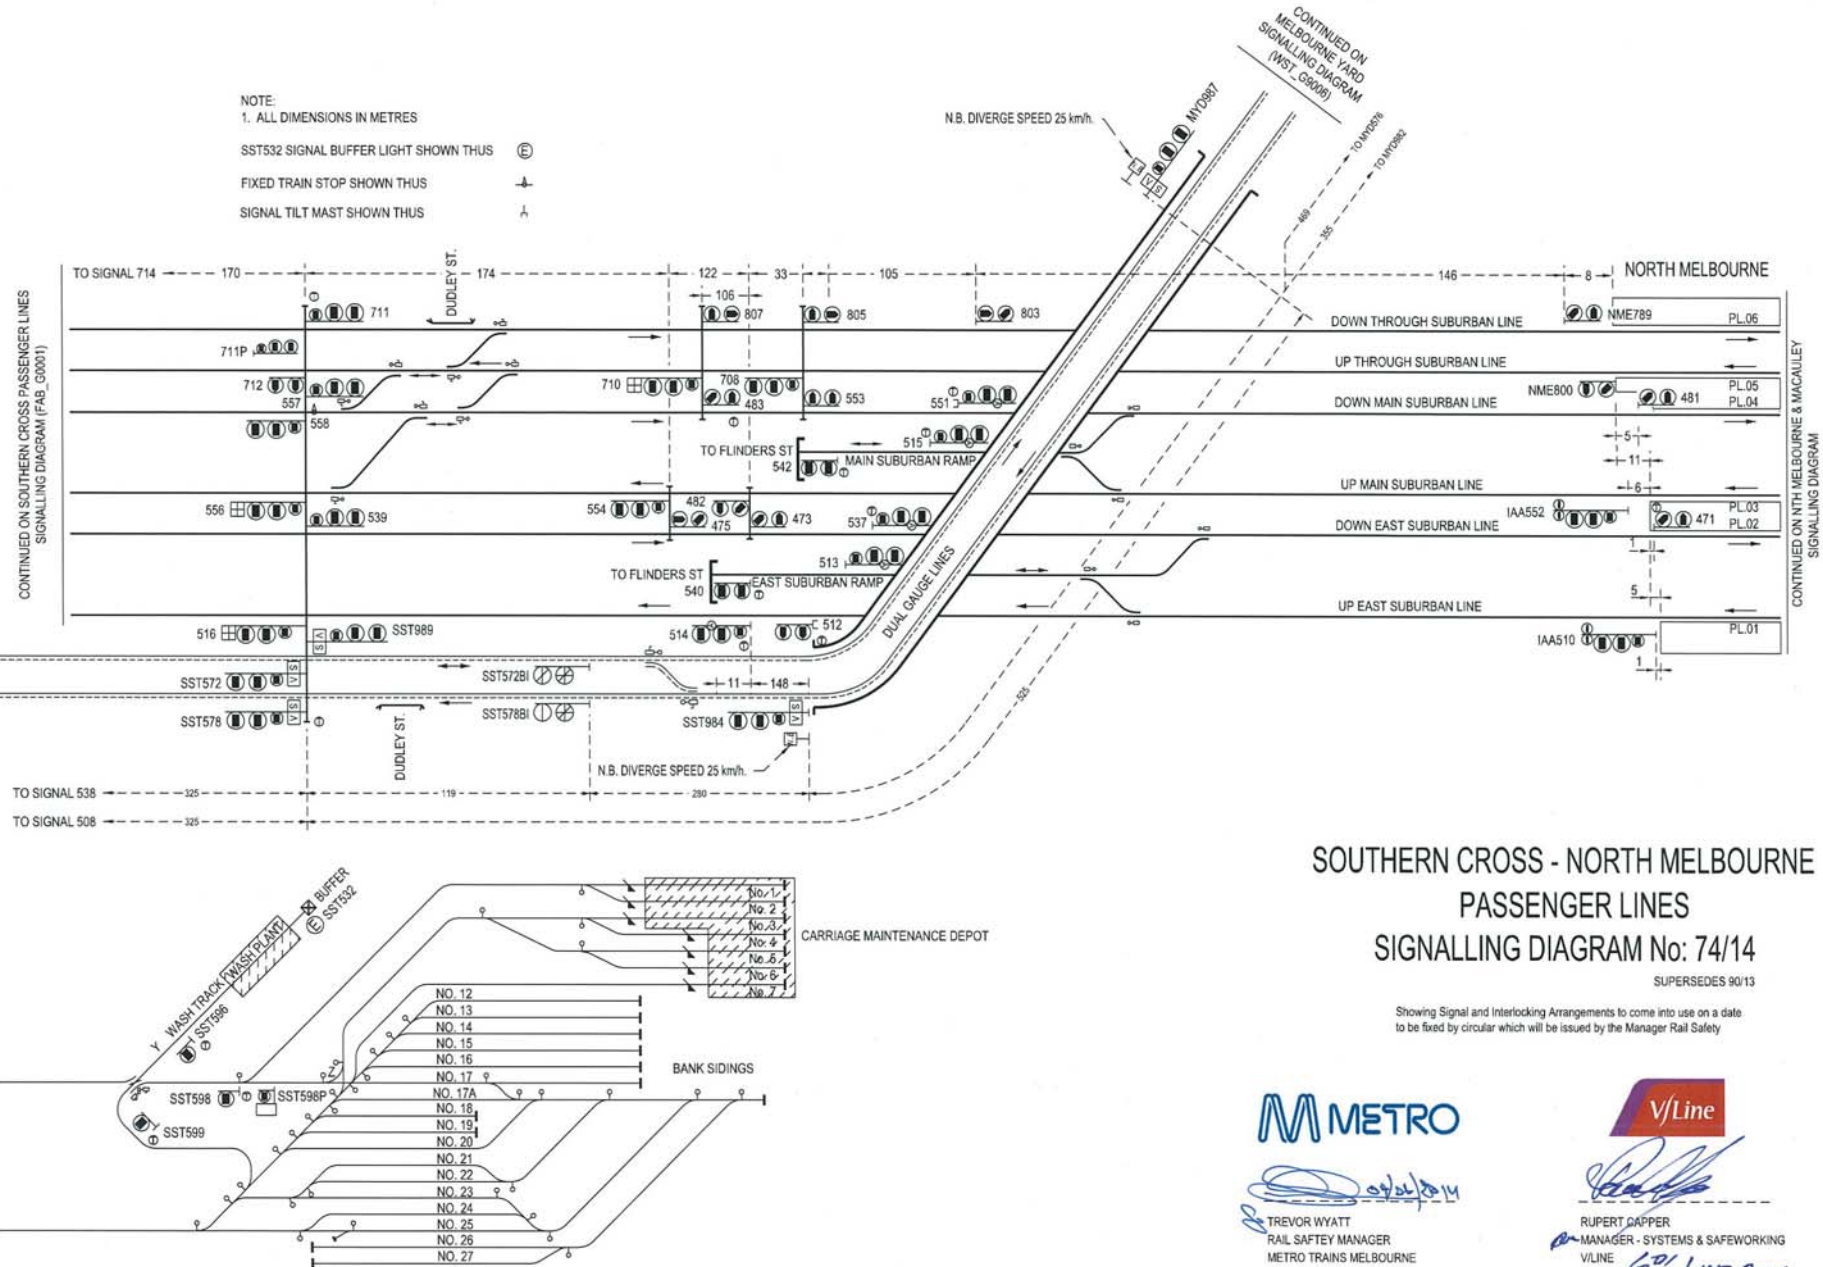

SOUTHERN CROSS - NORTH MELBOURNE PASSENGER LINES SIGNALLING DIAGRAM No: 74/14

SUPERSEDES 90/13

Showing Signal and Interlocking Arrangements to come into use on a date to be fixed by circular which will be issued by the Manager Rail Safety



Trevor Wyatt
 TREVOR WYATT
 RAIL SAFETY MANAGER
 METRO TRAINS MELBOURNE



Rupert Capper
 RUPERT CAPPER
 MANAGER - SYSTEMS & SAFEWORKING
 V/LINE
 6/01 JUNE 2014