



WESTALL TO YARRAMAN SIGNALLING DIAGRAM No. 77/11

(Replaces No.7911)


Showing Signal and Interlocking Arrangements to come into use on a date to be fixed by Circular which will be issued by the Manager Rail Safety

Bill Uren
S/12/2011

BILL UREN
Manager Rail Safety

All dimension in metres.
Siding dimensions indicate standing room clear of crossing & adjacent tracks

Fixed Train Stop Shown
Security Gates Shown
Distance from signal to level crossing denoted this 'X'm to LX

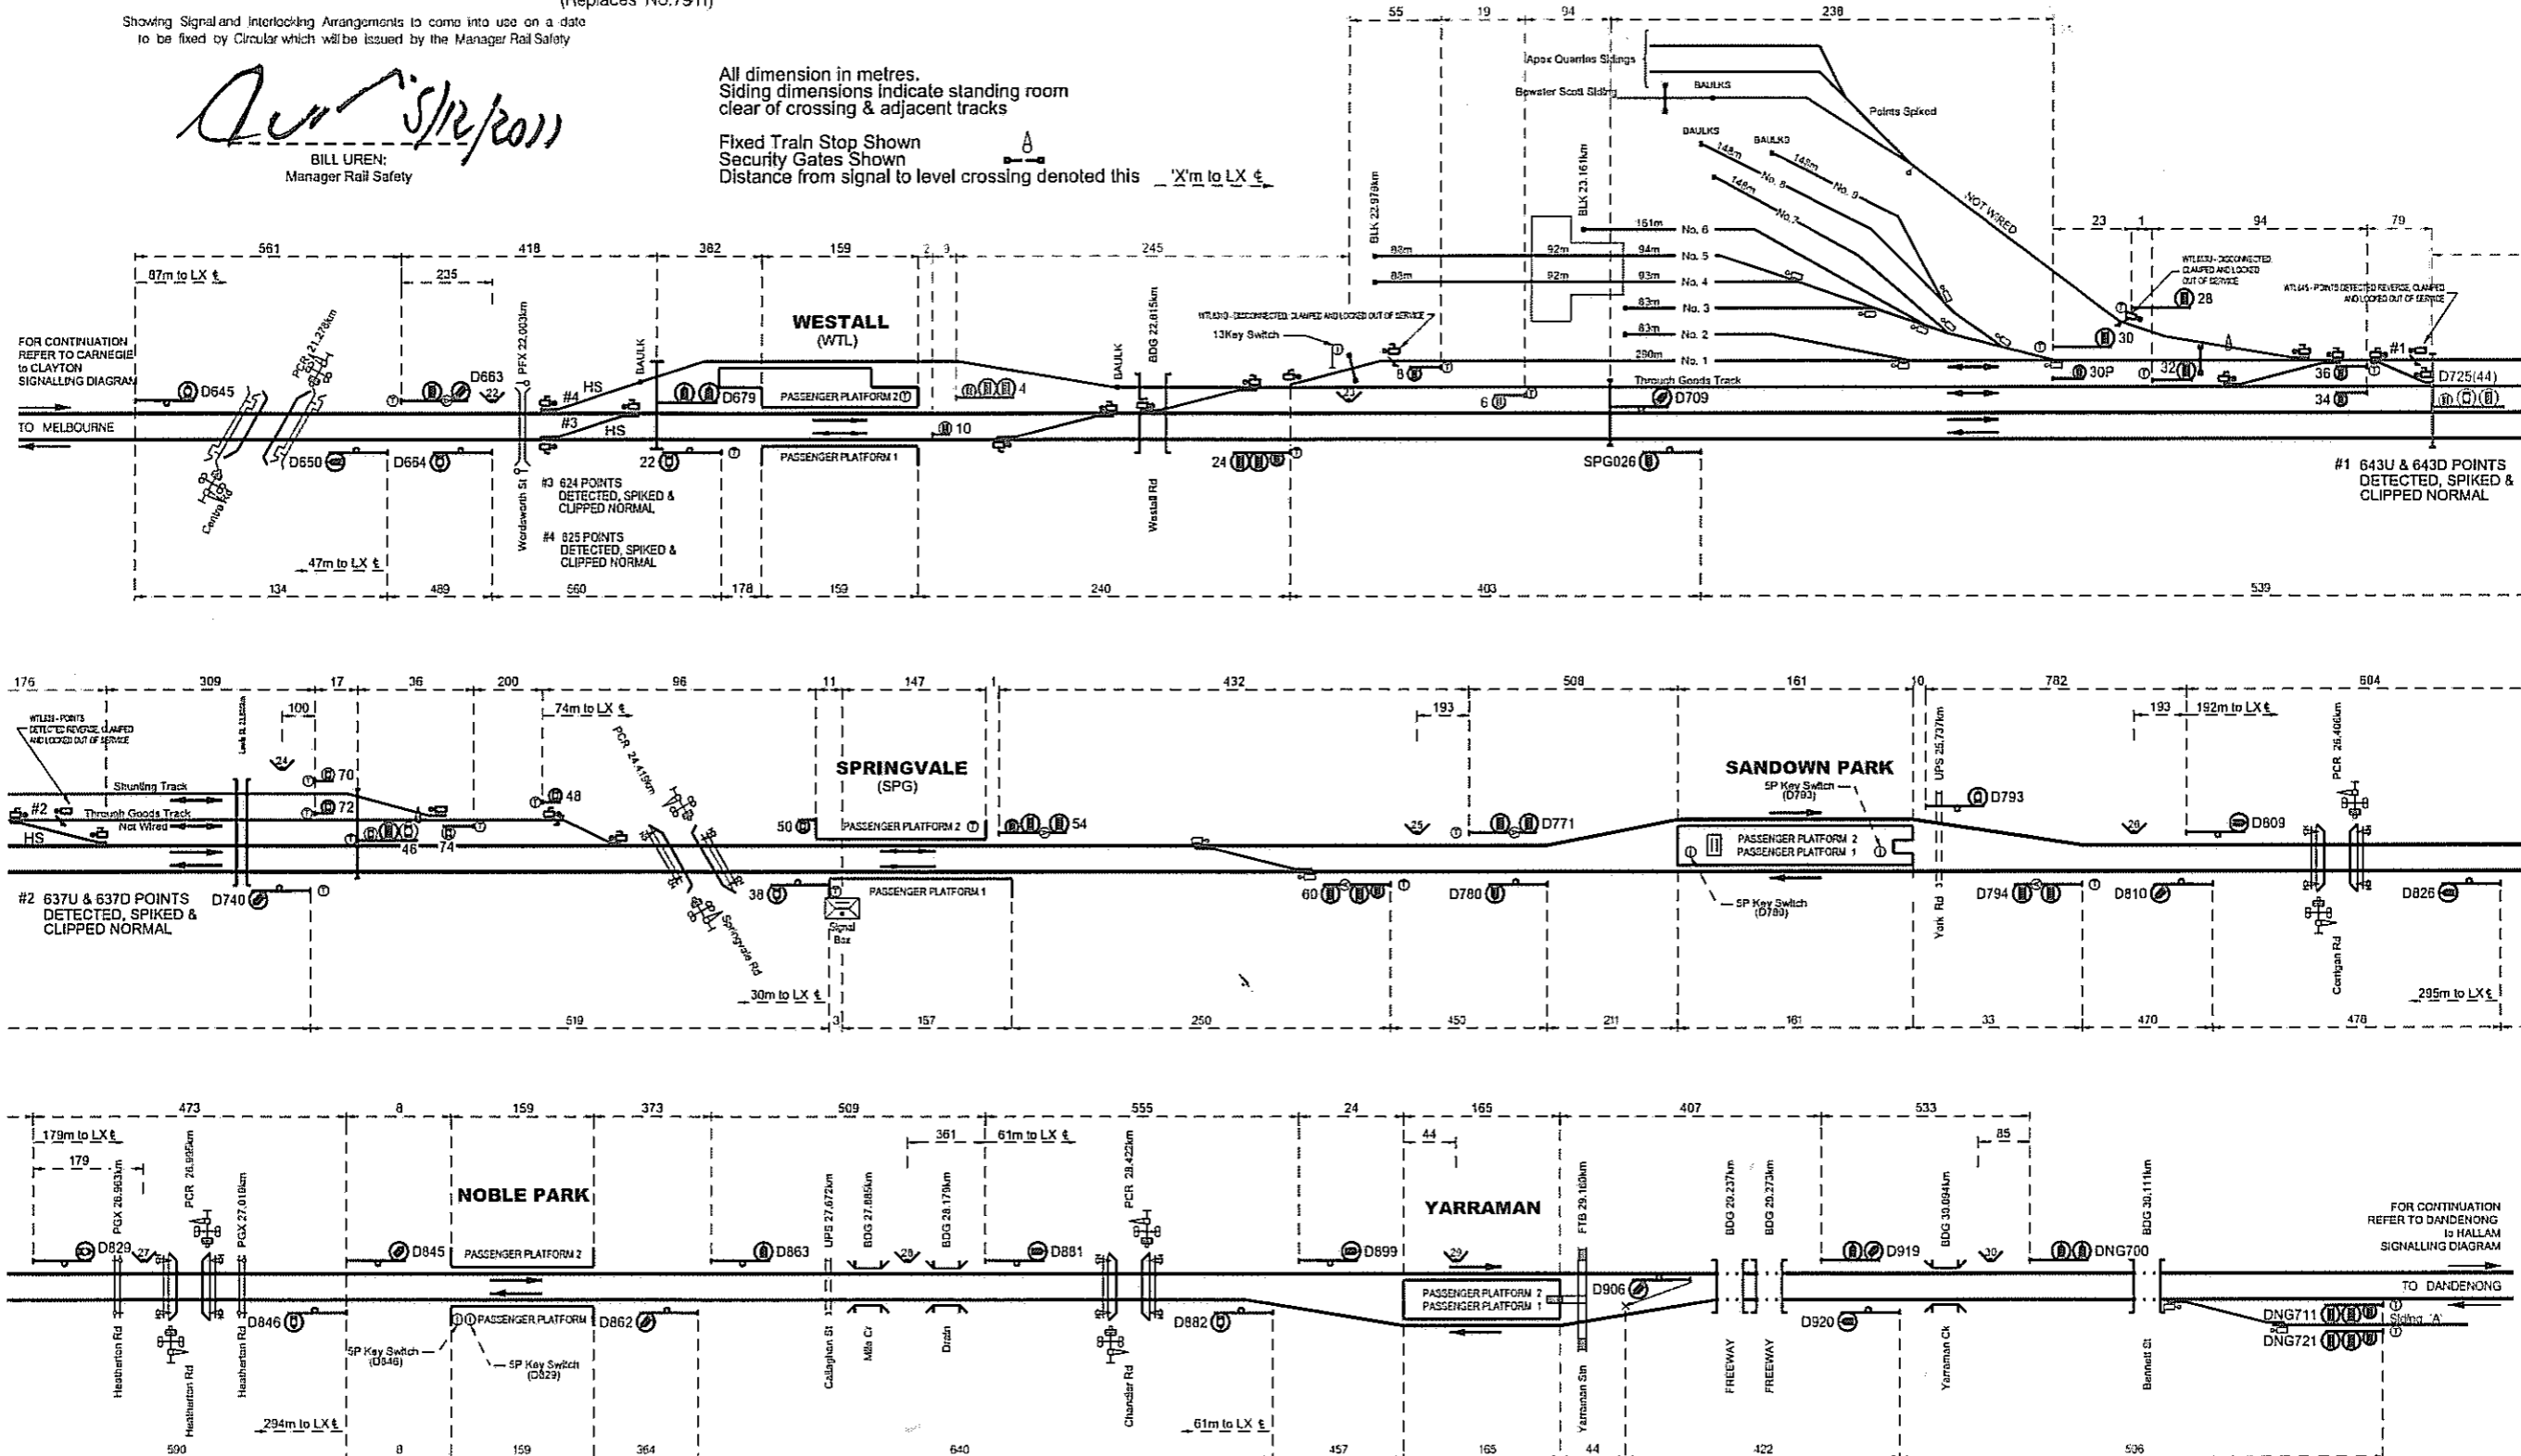

FOR CONTINUATION
REFER TO DANDENONG
TO HALLAM
SIGNALLING DIAGRAM