

STOP BOARDS:
2, 3, 4, 5, 6, 7, A, B, C
*OBTAIN PERMISSION FROM RRL TRAIN
CONTROLLER BEFORE PROCEEDING*

MOONEE PONDS CREEK SIGNALLING DIAGRAM No: 78/14

(Replaces No. 96/13)


FOR CONTINUATION
REFER TO
WEST TOWER
SIGNALLING DIAGRAM
(WST_G906)

FOR CONTINUATION
REFER TO
MELBOURNE DOCKS
SIGNALLING DIAGRAM
(APD_G0492)

N.B.
"WARNING DERAILER STOP"
"DO NOT PASS THIS POINT"
"FOR ACCESS TO THIS AREA PLEASE
CONTACT EDI RAIL ON CHANNEL 6"

FOR CONTINUATION
REFER TO
SOUTH DYNON
SIGNALLING DIAGRAM
(SDN_G0002)

N.B. "STOP ON RED"
N.B. "STOP ON RED LIGHT BEFORE
ENTERING MAINTENANCE ROADS"

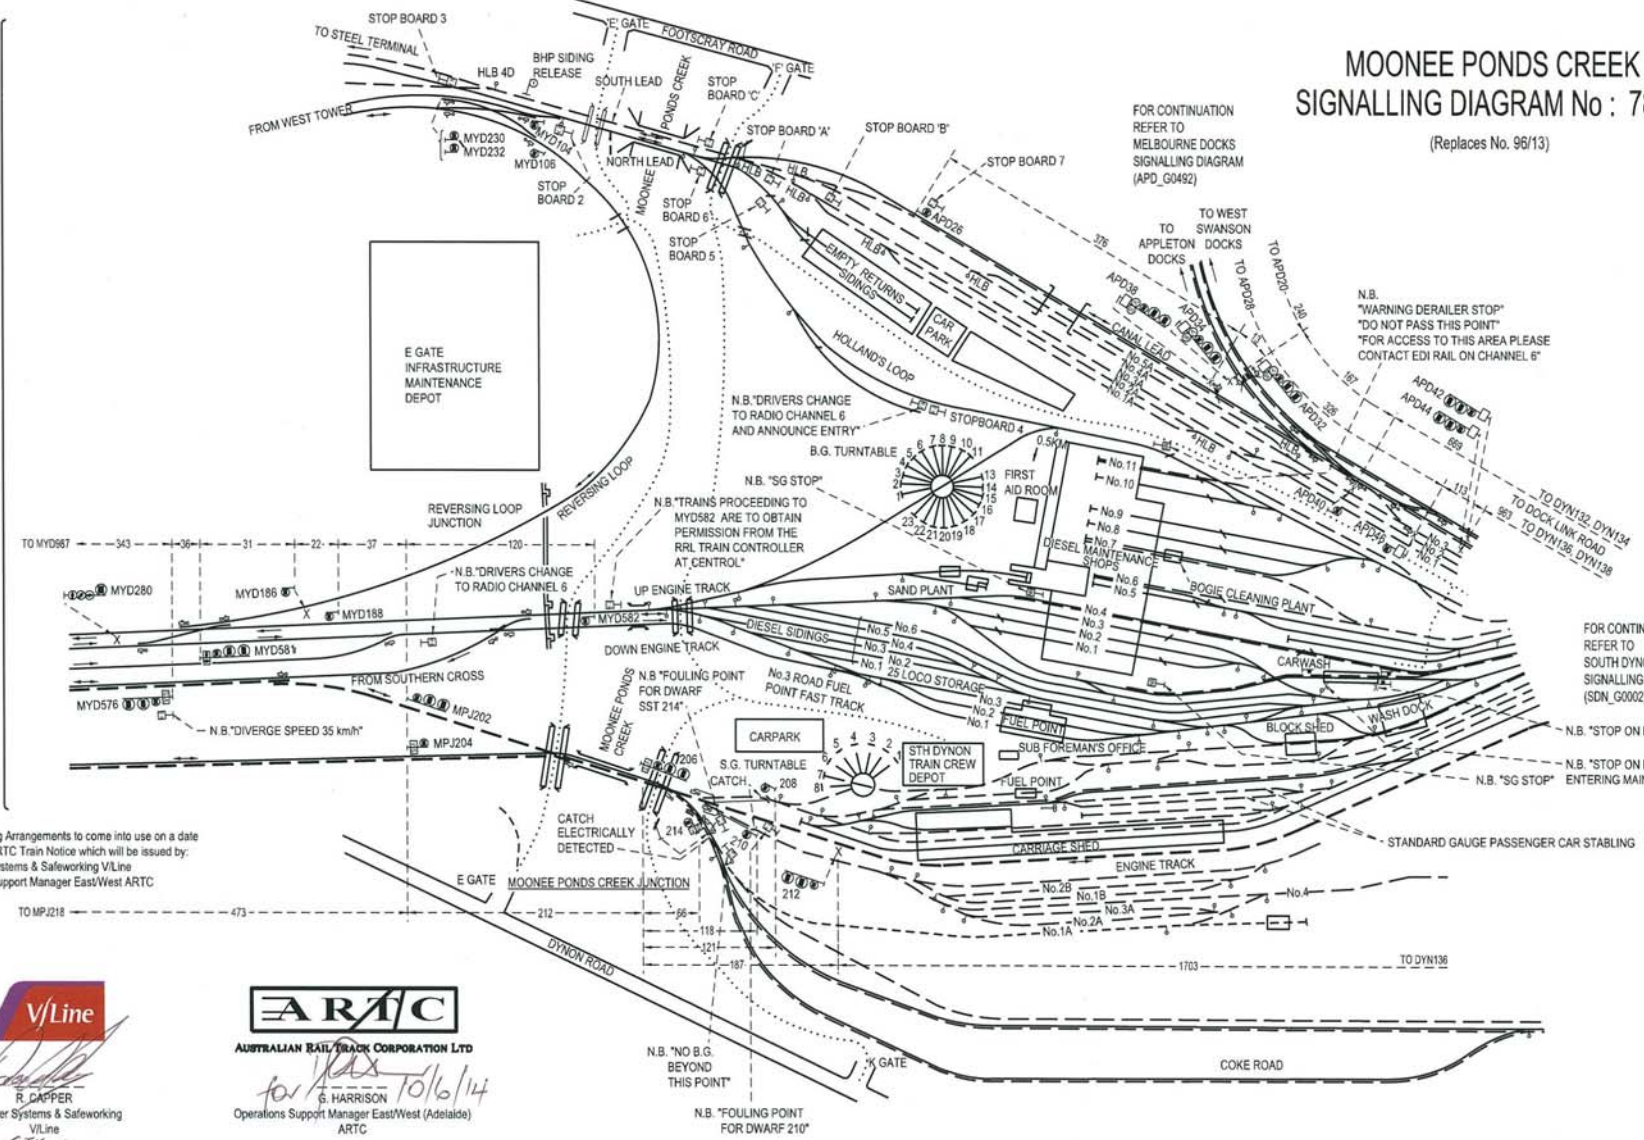

Showing Signal and Interlocking Arrangements to come into use on a date to be fixed by Circular and ARTC Train Notice which will be issued by:
- the Manager Systems & Safeworking V/Line
and the Operations Support Manager East/West ARTC

v/Line
R. CAPPER
R. CAPPER
Manager Systems & Safeworking
V/Line

ARTC
AUSTRALIAN RAIL TRACK CORPORATION LTD
for RAS 10/6/14
G. HARRISON
Operations Support Manager East/West (Adelaide)
ARTC

By 4th JUNE 2014