


**RUTHVEN to EPPING
SIGNALLING DIAGRAM No. 79/10**
(Replaces No. 6510)

Showing Signal and Interlocking Arrangements to come into use on a date to be fixed by Circular which will be issued by the Manager Rail Safety

All dimension in metres.
Siding dimensions indicate standing room clear of crossing & adjacent tracks
HS indicates High Speed Points
Security Gates shown
Distance from signal to level crossing denoted this 'X'm to LX'

Bill Uren
23/07/2010

BILL UREN:
Manager Rail Safety

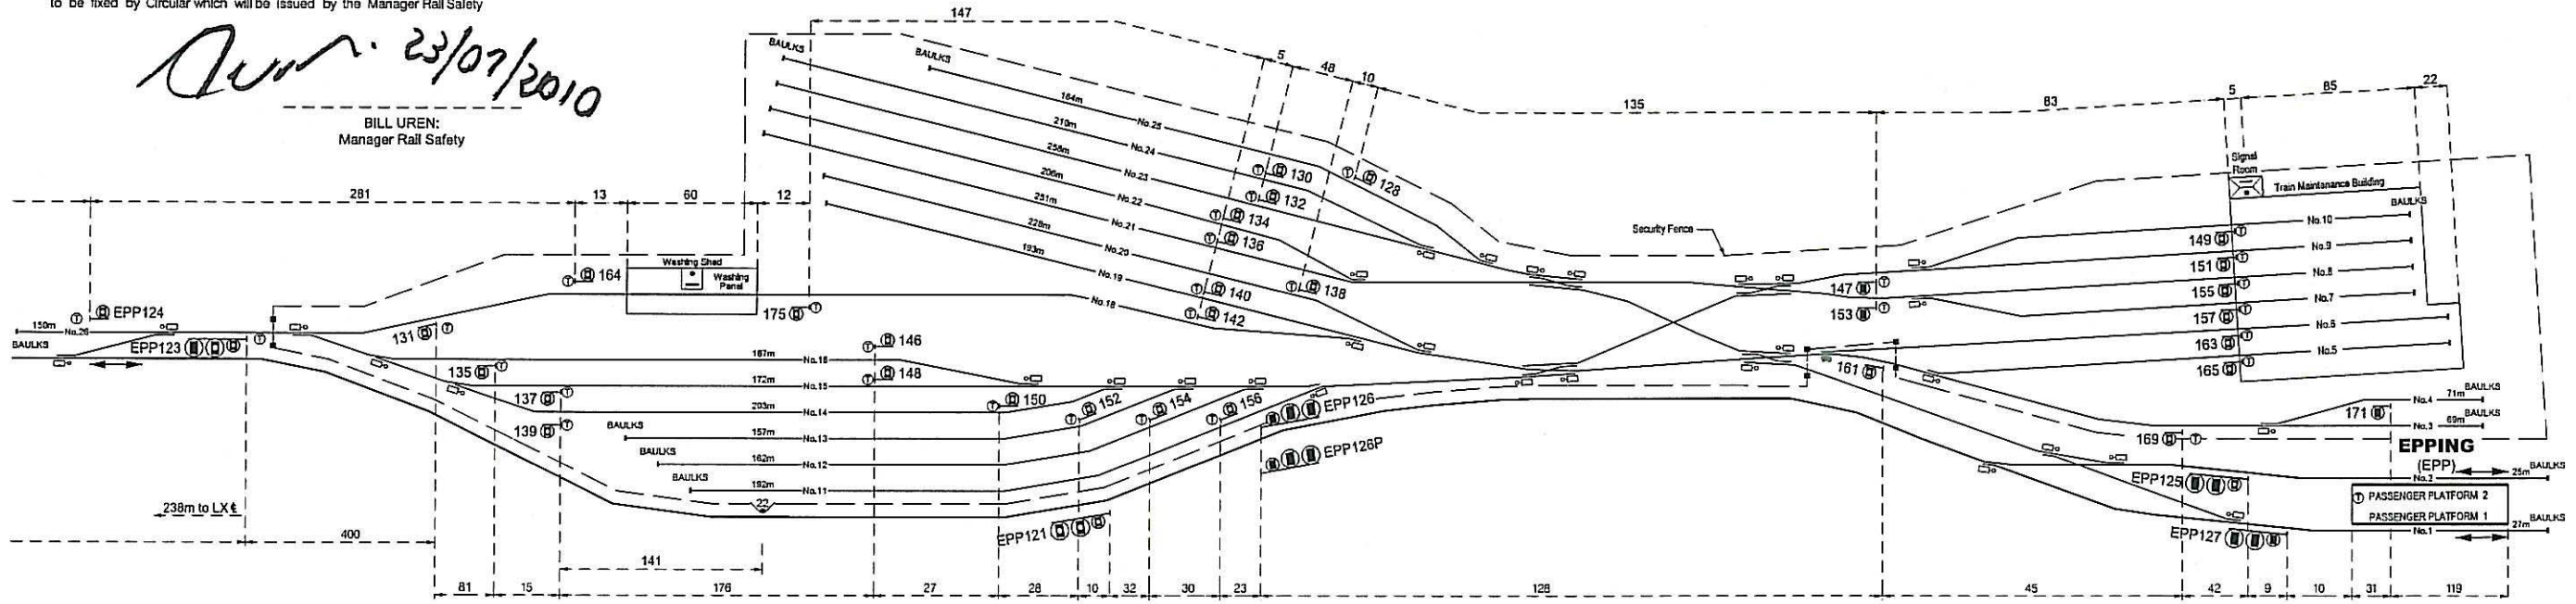

				Consultant MANAGEMENT ENGINEERING ENVIRONMENT LEVEL 8, 189 LONGDALE STREET MELBOURNE VIC 3003 TEL: 51 3 8847 8038 FAX: 51 3 8847 8111			This drawing is provided for general information purposes only. No person receiving or using this drawing should rely on it as a complete or accurate representation of the rail assets referred to in it. All written dimensions take precedence over scaled dimension. This drawing has been prepared by, or compiled from information provided by, persons other than VicTrack. To the maximum extent permissible by law, VicTrack takes no responsibility for, and makes no representations in relation to, the completeness, accuracy or quality of any information contained in this drawing. Each user of this drawing releases VicTrack from all and any loss, damage, cost, expense or liability in relation to the use of, or any reliance on, this drawing or the information contained in it. This drawing is provided only for the information of the person or organisation to whom VicTrack provides it. It may not be provided to, or used by, any other person without VicTrack's prior written consent.			SIGNALLING RUTHVEN to EPPING SIGNALLING DIAGRAM 79/10					Drawn By BJH		Designed By BJH									
				Franchisee / Lessee 			Up Location East. 324 460 North. 5 824 085 ID# AS011502			Down Location East. 326 071 North. 5 830 858 ID# AS041486			Datum MGA Z55			File Name RUT_G0001C.DGN		Checked By D.F.		Ind. Review -						
				Revised By In Serv Rev. Date			Description			Designed Checked Ind. Rev. Approv.			Superseded No. MS97/2158			Approved A.F.		Approval Date 02/01/07								
RCSA 04/07/10 C SOUTH MORANG EARLY WORKS - STAGE 3				ASR RGO RGO			RCSA 25/06/10 B SOUTH MORANG EARLY WORKS - STAGE 2			ASR RGO RGO			AFES 17/05/10 A SOUTH MORANG EARLY WORKS - STAGE 1			RR AF MTM			In Serv. 28/11/2006		Sheet No. 1 of 1		Drawing Number RUT_G0001		Revision C	
													Scale NTS		Sheet Size A3											