

ALBION to ST.ALBANS SIGNALLING DIAGRAM No. 79/12

(Replaces No. 5112)

Showing Signal and Interlocking Arrangements to come into use on a date to be fixed by Circular which will be issued by the Manager Rail Safety

All dimension in metres.
Siding dimensions indicate standing room clear of crossing & adjacent tracks

Notice Board Shown
Scotch Block shown thus
Hand operated Points shown

Pilot staff shown
Distance from signal to level crossing denoted this — 'X'm to LX £


FOR CONTINUATION REFER TO
ALBION TO BROADMEADOWS
SIGNALLING DIAGRAM ALB_G0077

Bill Uren
16/10/2012

BILL UREN
Manager Rail Standards
Metro Trains Melbourne

Graham Harrison
17/10/2012

GRAHAM HARRISON
Operations Support Manager
East/West (Adelaide)
ARTC

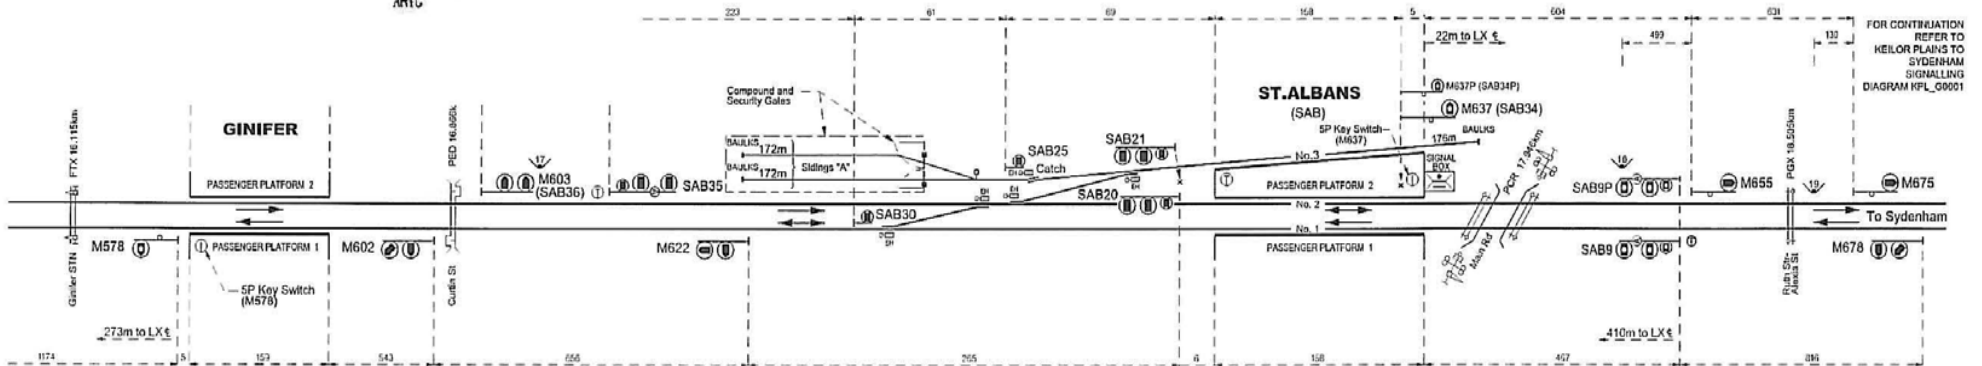

FOR CONTINUATION
REFER TO
KEILOR PLAINS TO
SYDENHAM
SIGNALLING
DIAGRAM KPL_G0001