


SOUTHERN CROSS V/LINE PASSENGER LINES SIGNALLING DIAGRAM No: 85/11

SUPERSEDES PART 37/09

Showing Signal and Interlocking Arrangements to come into use on a date to be fixed by circular which will be jointly issued by the Manager-Safeworking & Signalling (MTM) and the Manager - Systems & Safeworking (V/Line)

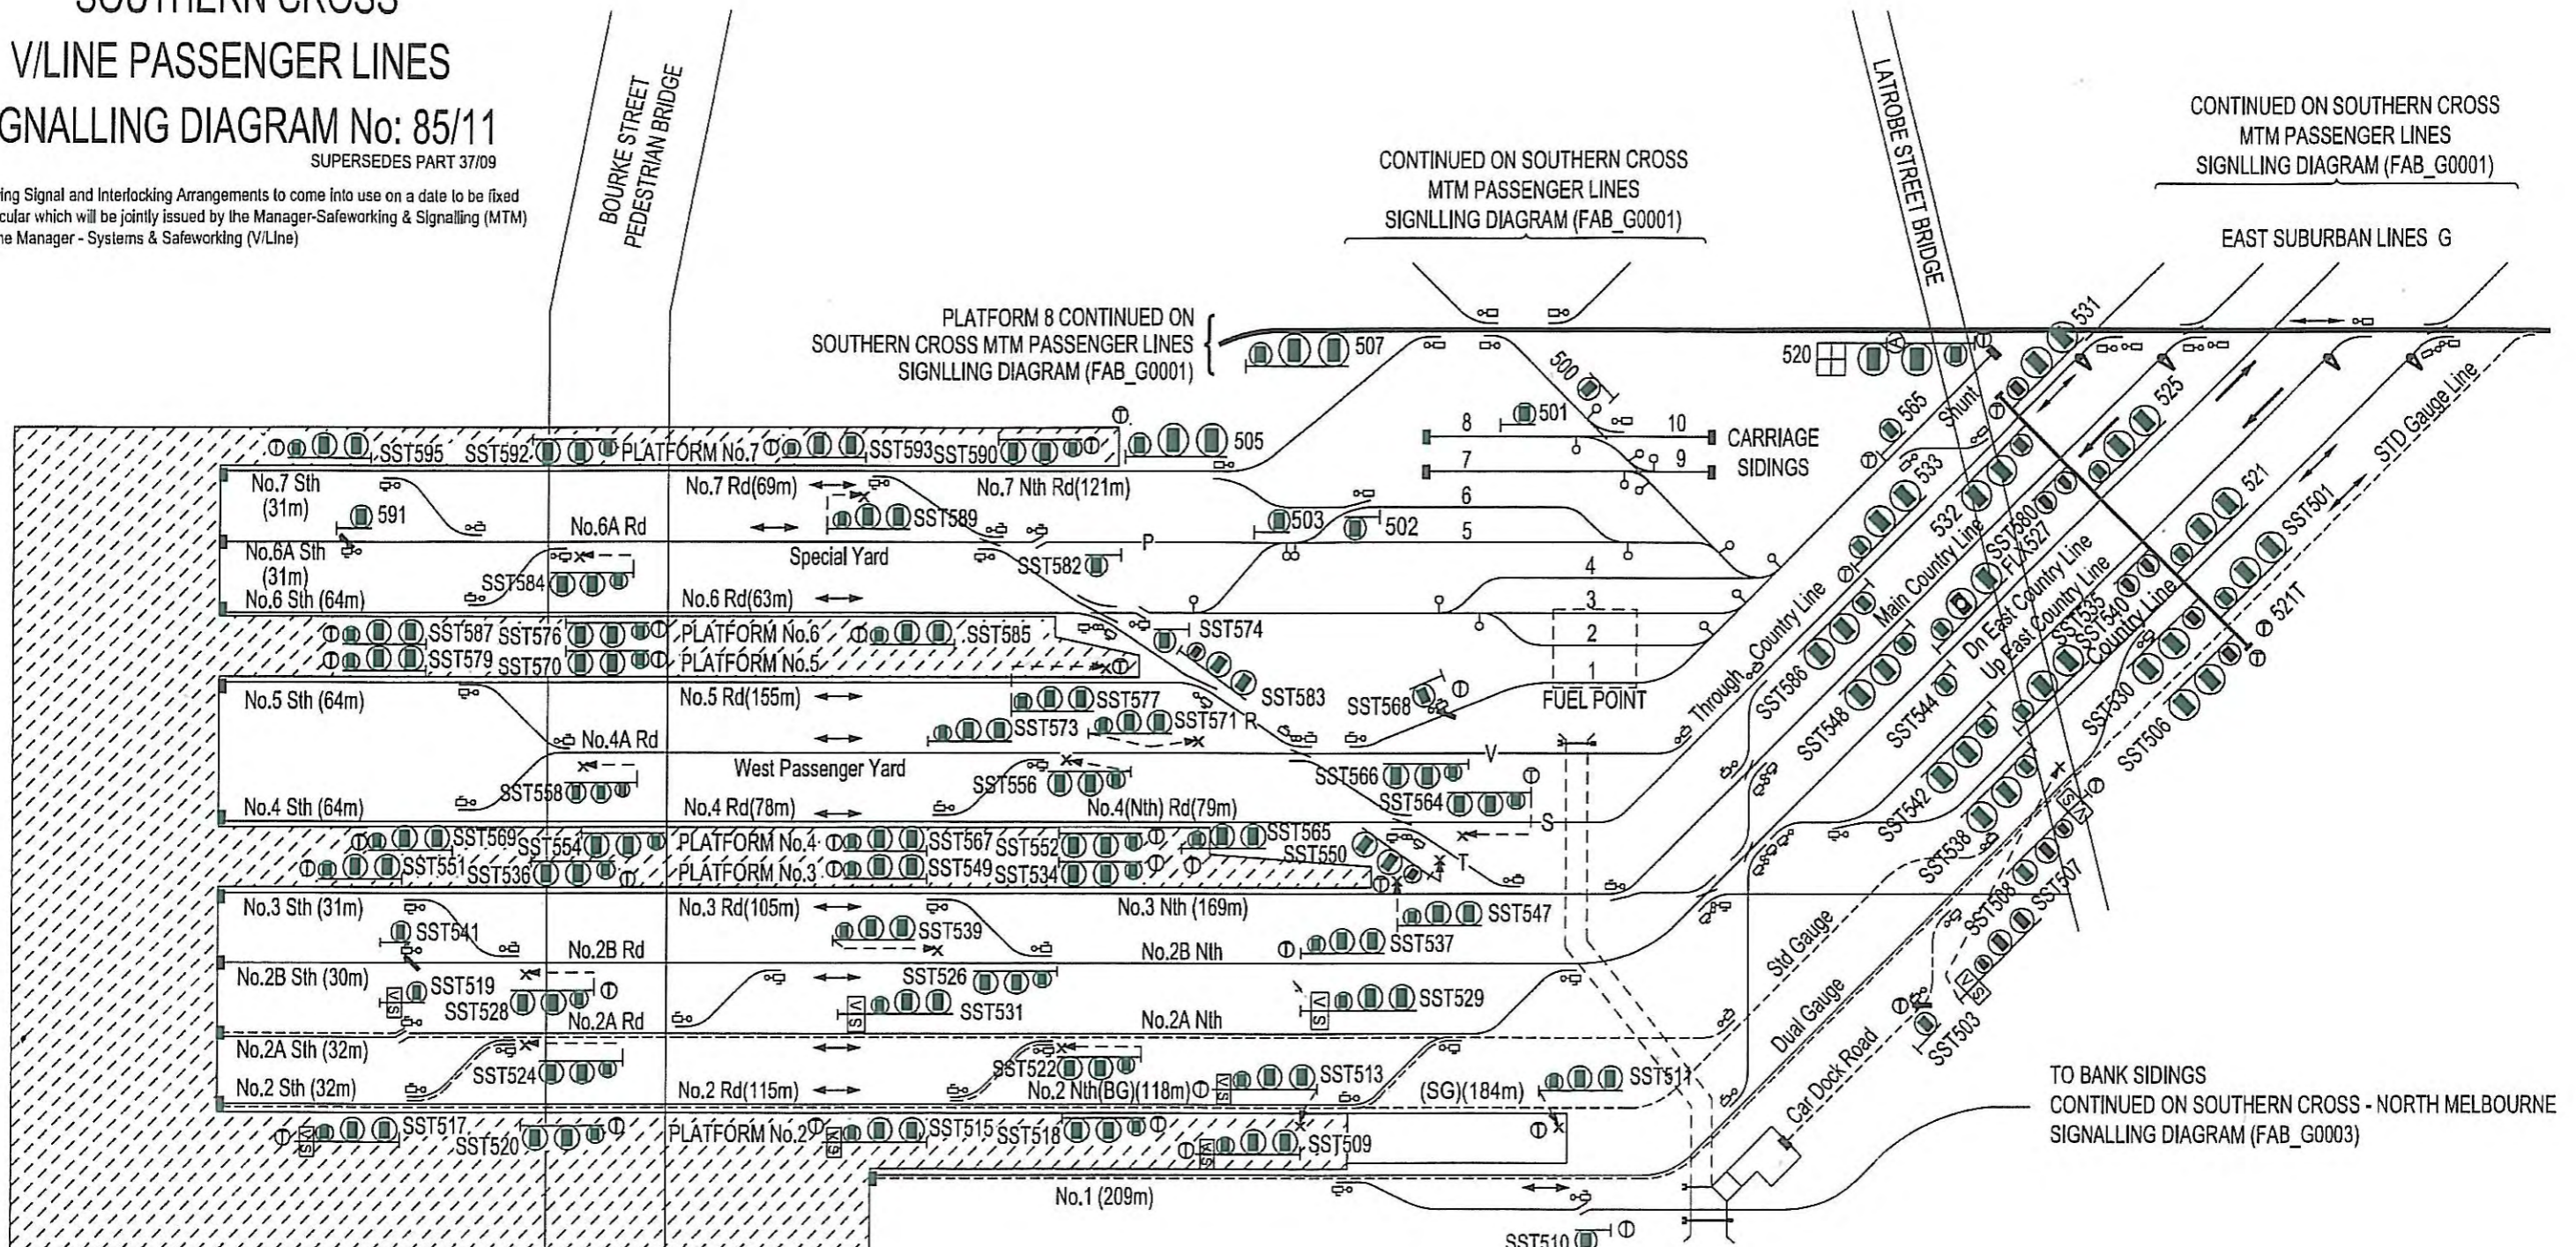

- NOTES:
1. ALL DIMENSIONS IN METRES
 2. SIDING DIMENSIONS INDICATE STANDING ROOM
 3. THEATRE ROUTE INDICATORS SHOWN THUS:

SIGNAL #520

M METRO
Bill Uren 15/12/2011
 BILL UREN
 MANAGER - SAFEWORKING & SIGNALLING
 METRO TRAINS MELBOURNE

V/Line
Rupert Capper 16/12/2011
 RUPERT CAPPER
 MANAGER - SYSTEMS & SAFEWORKING
 V/LINE

INTERIM No.1 CONTROL ROOM

TO BANK SIDINGS
 CONTINUED ON SOUTHERN CROSS - NORTH MELBOURNE
 SIGNALLING DIAGRAM (FAB_G0003)

CONTINUED ON SOUTHERN CROSS
 MTM PASSENGER LINES
 SIGNALLING DIAGRAM (FAB_G0001)

CONTINUED ON SOUTHERN CROSS
 MTM PASSENGER LINES
 SIGNALLING DIAGRAM (FAB_G0001)

EAST SUBURBAN LINES G