


SOUTHERN CROSS V/LINE PASSENGER LINES SIGNALLING DIAGRAM No: 92/13

SUPERSEDES 36/13

Showing Signal and Interlocking Arrangements to come into use on a date to be fixed by circular which will be jointly issued by the Manager-Safeworking & Signalling (MTM) and the Manager - Systems & Safeworking (V/Line)

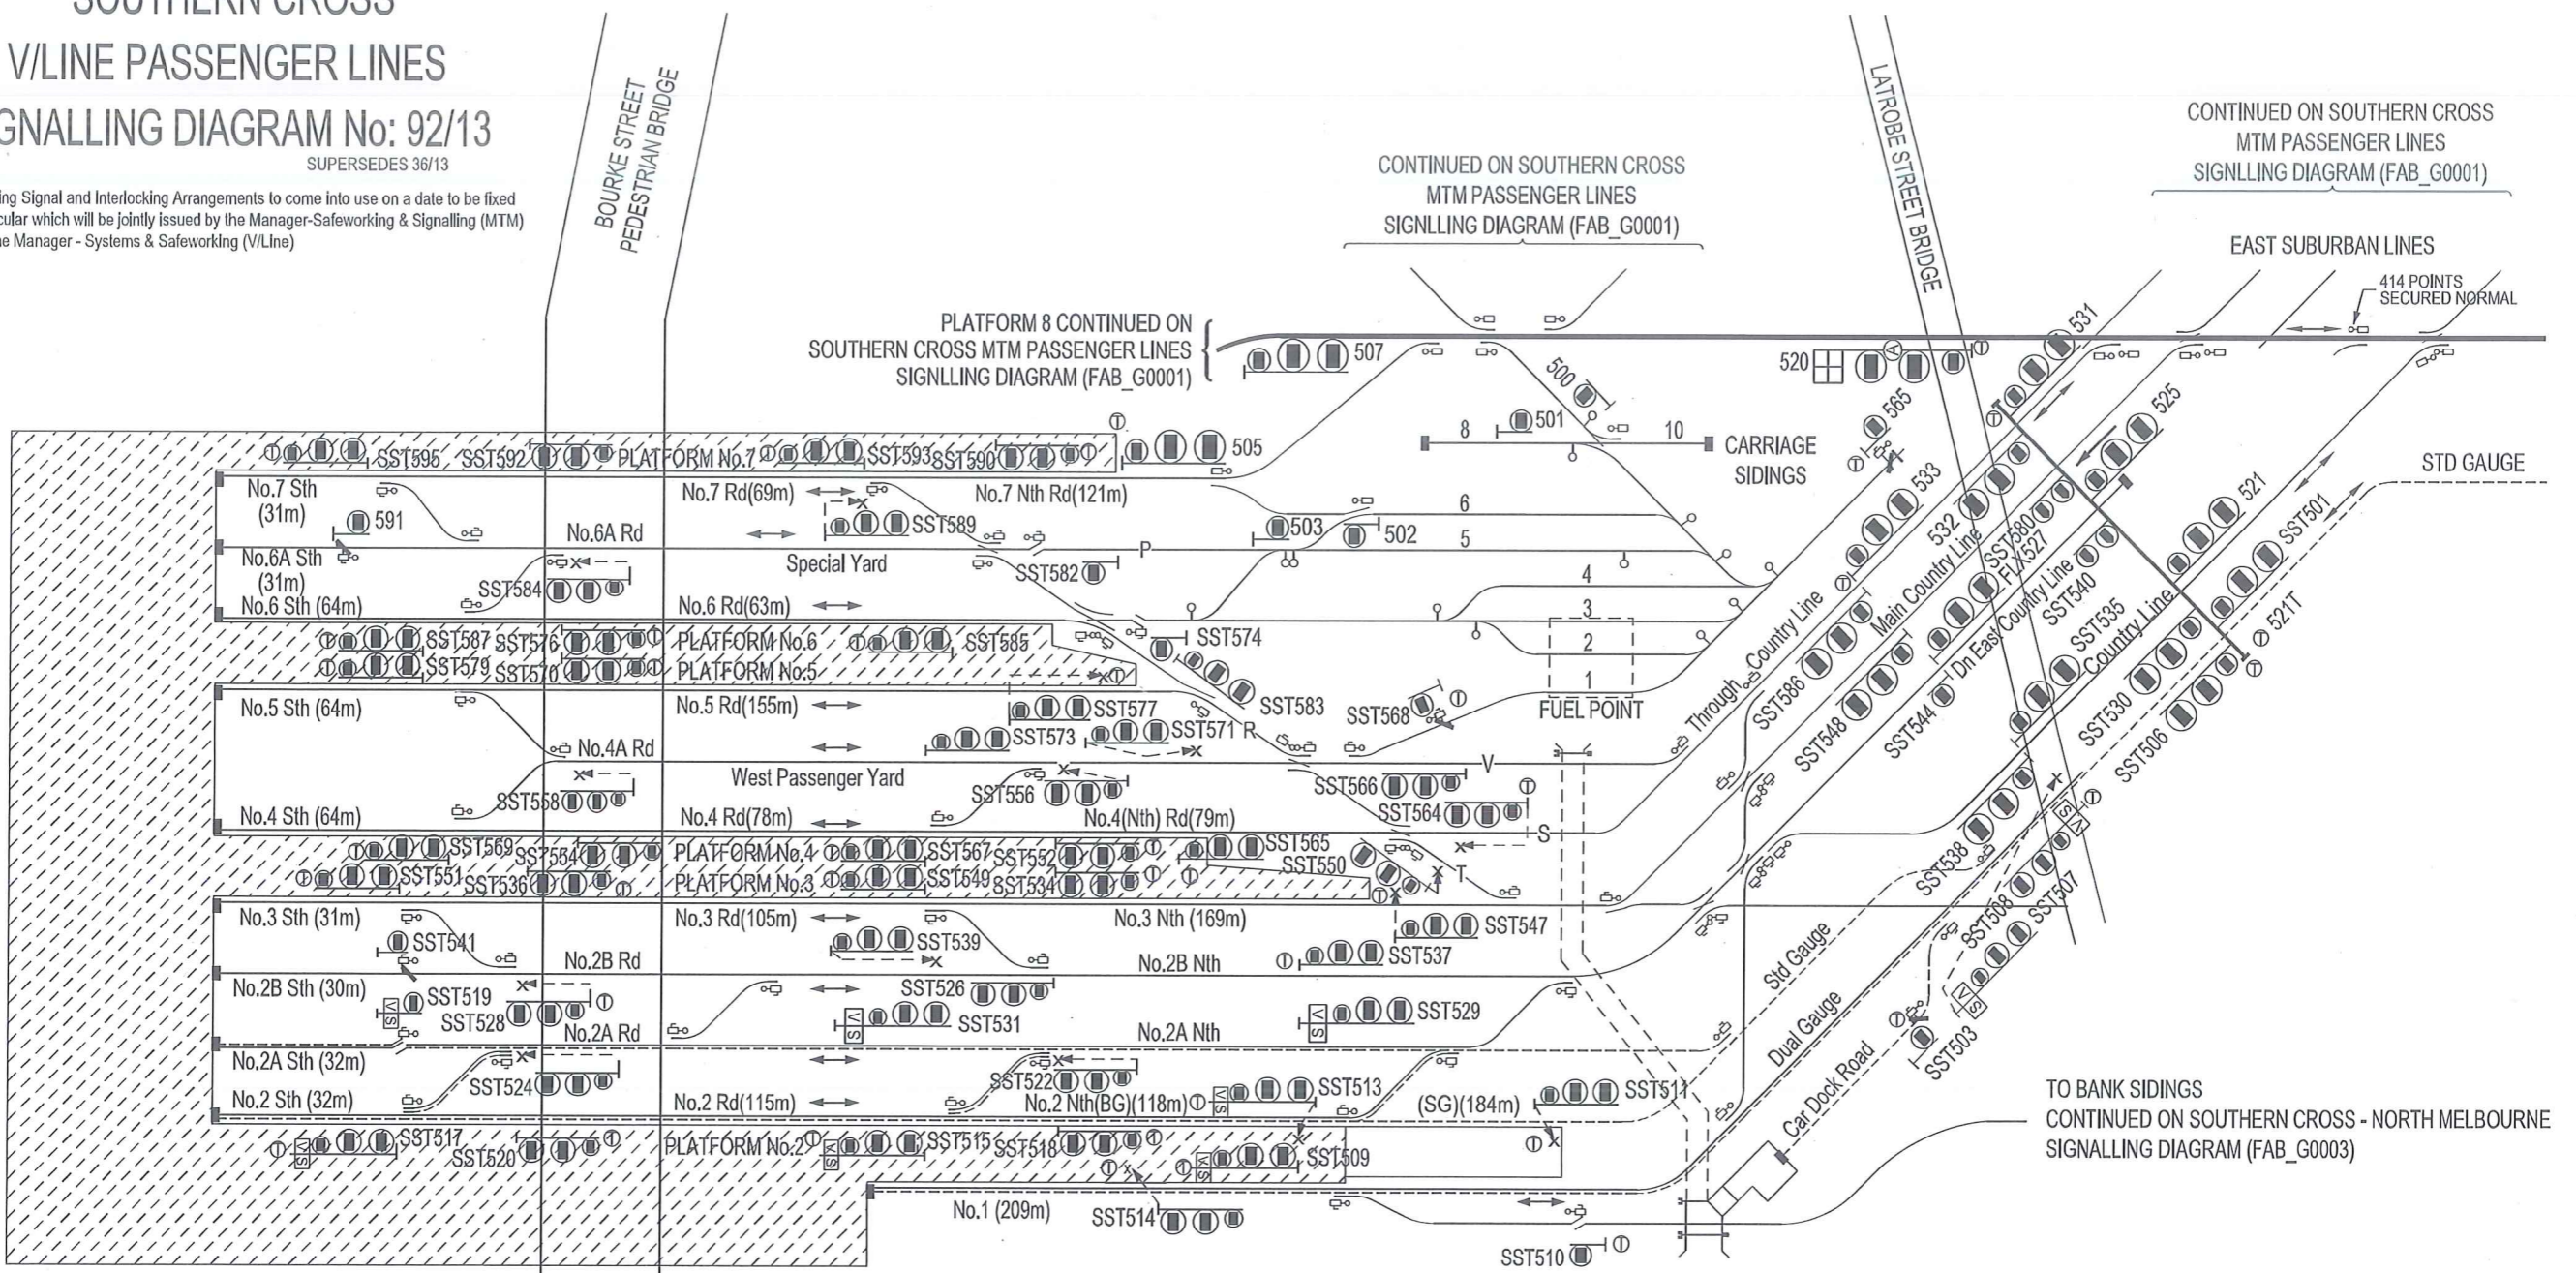

- NOTES:
1. ALL DIMENSIONS IN METRES
 2. SIDING DIMENSIONS INDICATE STANDING ROOM
 3. THEATRE ROUTE INDICATORS SHOWN THUS:



Wayne Walsh
WAYNE WALSH
HEAD OF OPERATIONAL RAIL SAFETY
METRO TRAINS MELBOURNE



Rupert Capper
RUPERT CAPPER
MANAGER - SYSTEMS & SAFEWORKING
V/LINE
16TH DECEMBER 2013

