






SPENCER STREET to RICHMOND - CAULFIELD LOOP SIGNALLING DIAGRAM No. 95/12

(Replaces No. 1506)

Rev. 4/9/2012
BILL UREN:
Manager Rail Standards

Showing Signal and Interlocking Arrangements to come into use on a date to be fixed by Circular which will be issued by the Manager Rail Standards

FOR CONTINUATION
REFER TO FLINDERS ST
to NORTH MELBOURNE
SIGNAL DIAGRAM

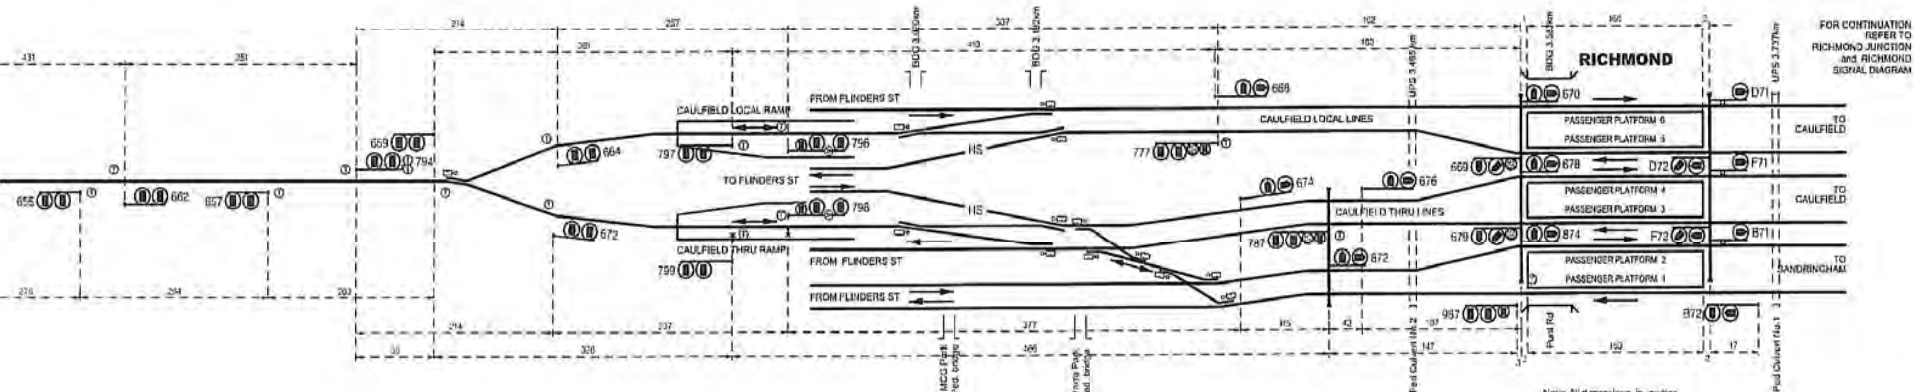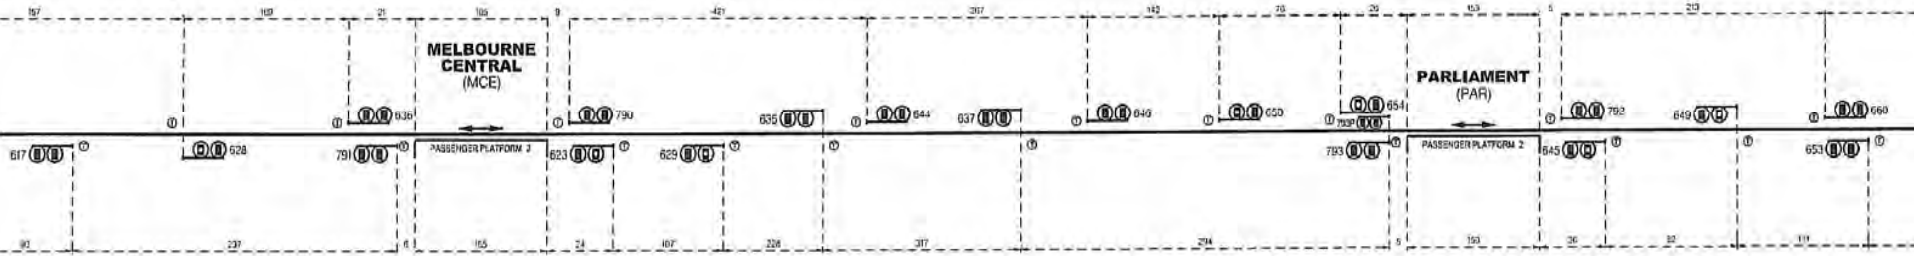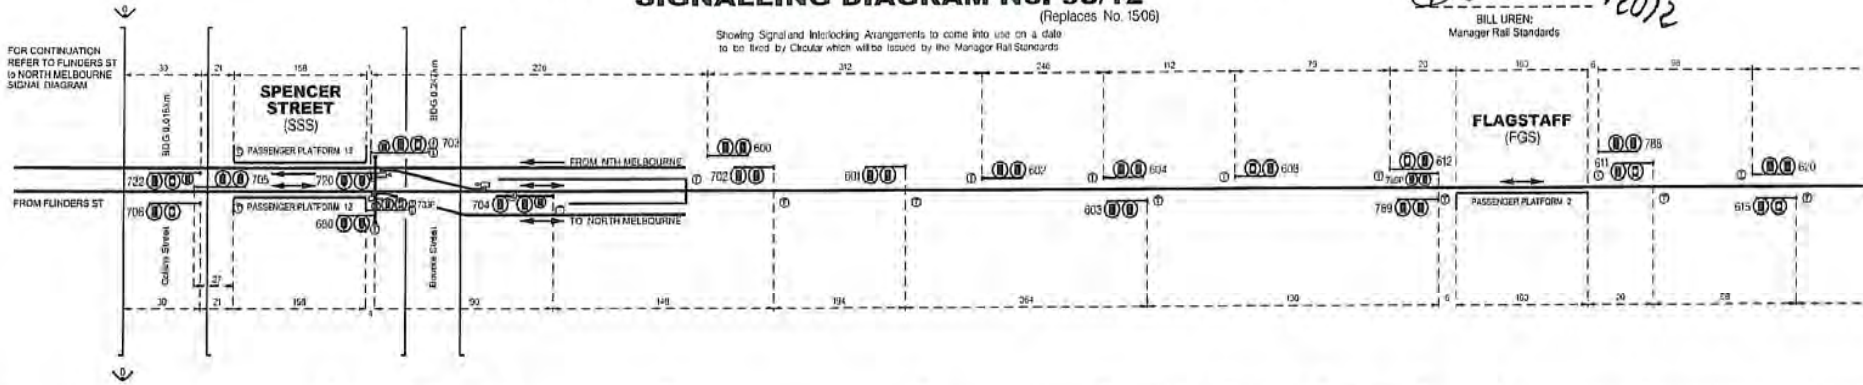

FOR CONTINUATION
REFER TO RICHMOND JUNCTION
and RICHMOND
SIGNAL DIAGRAM

Note: All dimensions in metres
HS includes High Speed Points