


MOONEE PONDS CREEK SIGNALLING DIAGRAM No : 96/13

(Replaces No. 83/13)

STOP BOARDS:
2, 3, 4, 5, 6, 7, A, B, C
"OBTAIN PERMISSION FROM RRL TRAIN
CONTROLLER BEFORE PROCEEDING"

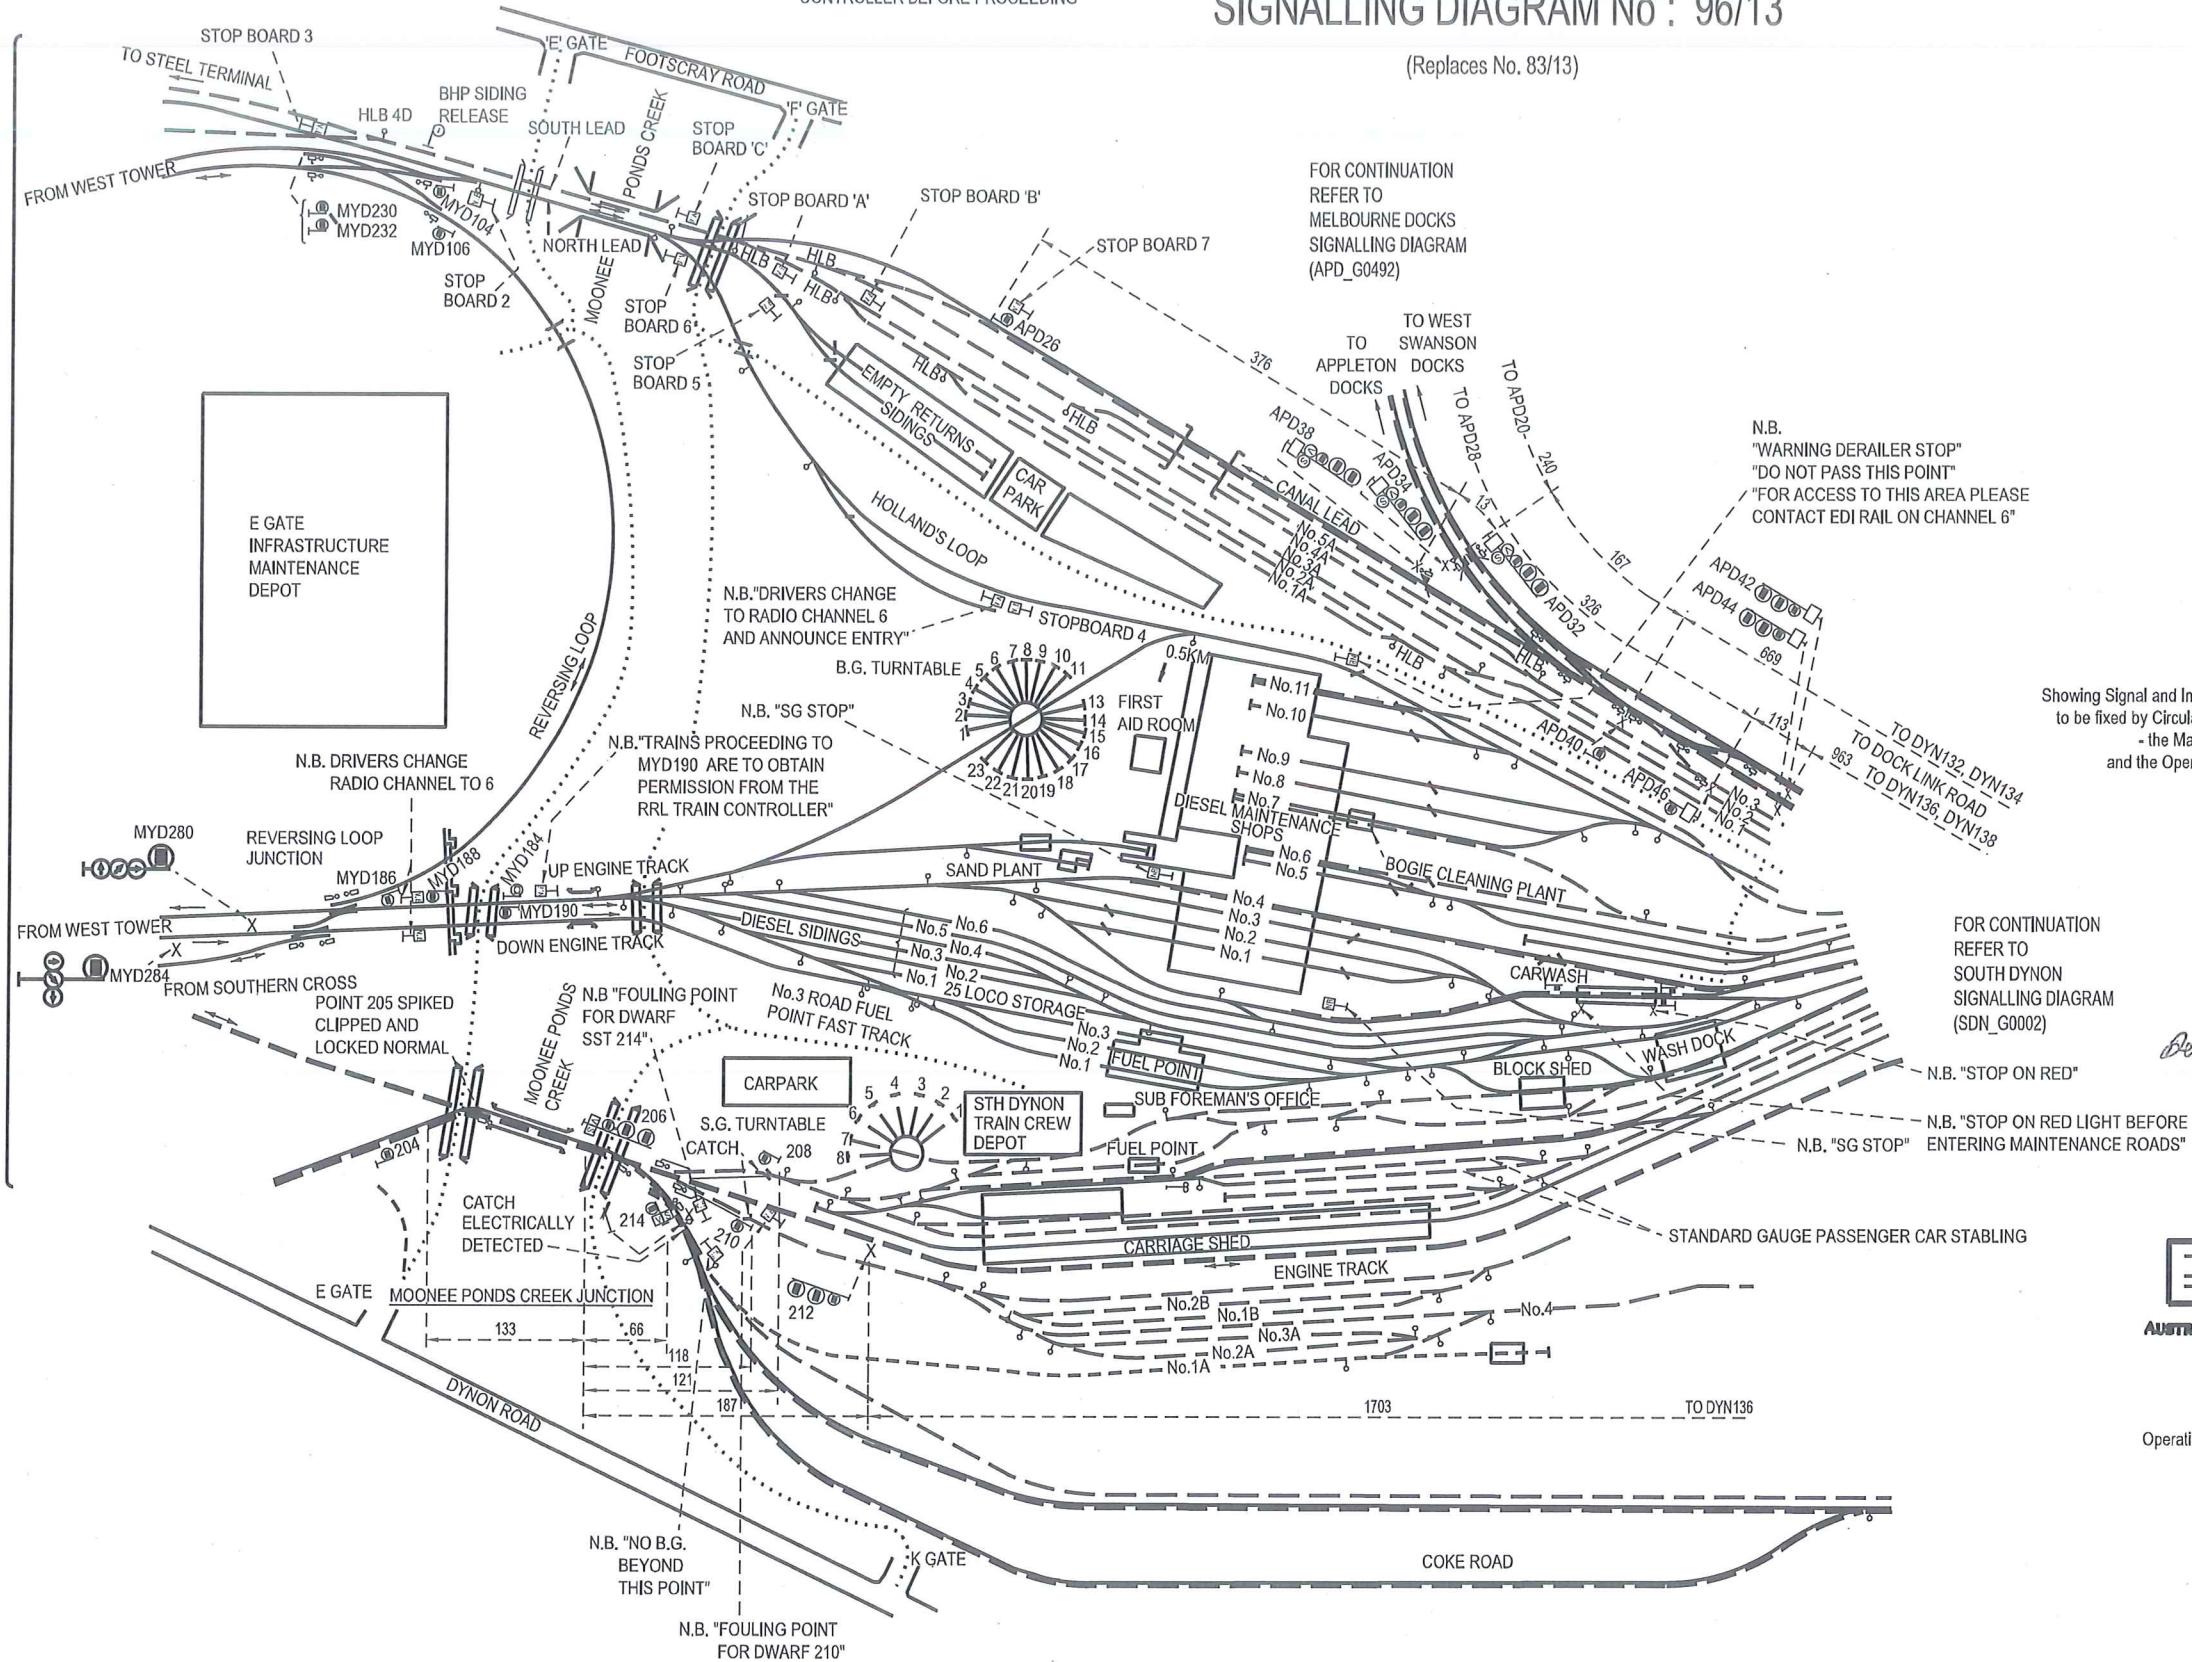

FOR CONTINUATION
REFER TO
WEST TOWER
SIGNALLING DIAGRAM
(WST_G9006)

FOR CONTINUATION
REFER TO
MELBOURNE DOCKS
SIGNALLING DIAGRAM
(APD_G0492)

N.B.
"WARNING DERAILER STOP"
"DO NOT PASS THIS POINT"
"FOR ACCESS TO THIS AREA PLEASE
CONTACT EDI RAIL ON CHANNEL 6"

Showing Signal and Interlocking Arrangements to come into use on a date
to be fixed by Circular and ARTC Train Notice which will be issued by:
- the Manager Systems & Safeworking V/Line
and the Operations Support Manager East/West ARTC



R. Capper
R. CAPPER
Manager Systems & Safeworking
V/Line
14th DECEMBER 2013

FOR CONTINUATION
REFER TO
SOUTH DYNON
SIGNALLING DIAGRAM
(SDN_G0002)



AUSTRALIAN RAIL TRACK CORPORATION LTD

G. Harrison
G. HARRISON
Operations Support Manager East/West (Adelaide)
ARTC
23/12/13