

**DENNIS to MACLEOD
SIGNALLING DIAGRAM No. 99/10**
(Replaces No. 4108)


Showing Signal and Interlocking Arrangements to come into use on a date to be fixed by Circular which will be issued by the Manager Rail Safety

Approved 14/10/2010

All dimension in metres.
Siding dimensions indicate standing room clear of crossing & adjacent tracks
High speed points indicated thus HS

Notice Board Shown
Distance from signal to level crossing denoted this 'Xm to LX'
Hand operated Points shown

BILL UREN:
Manager Rail Safety

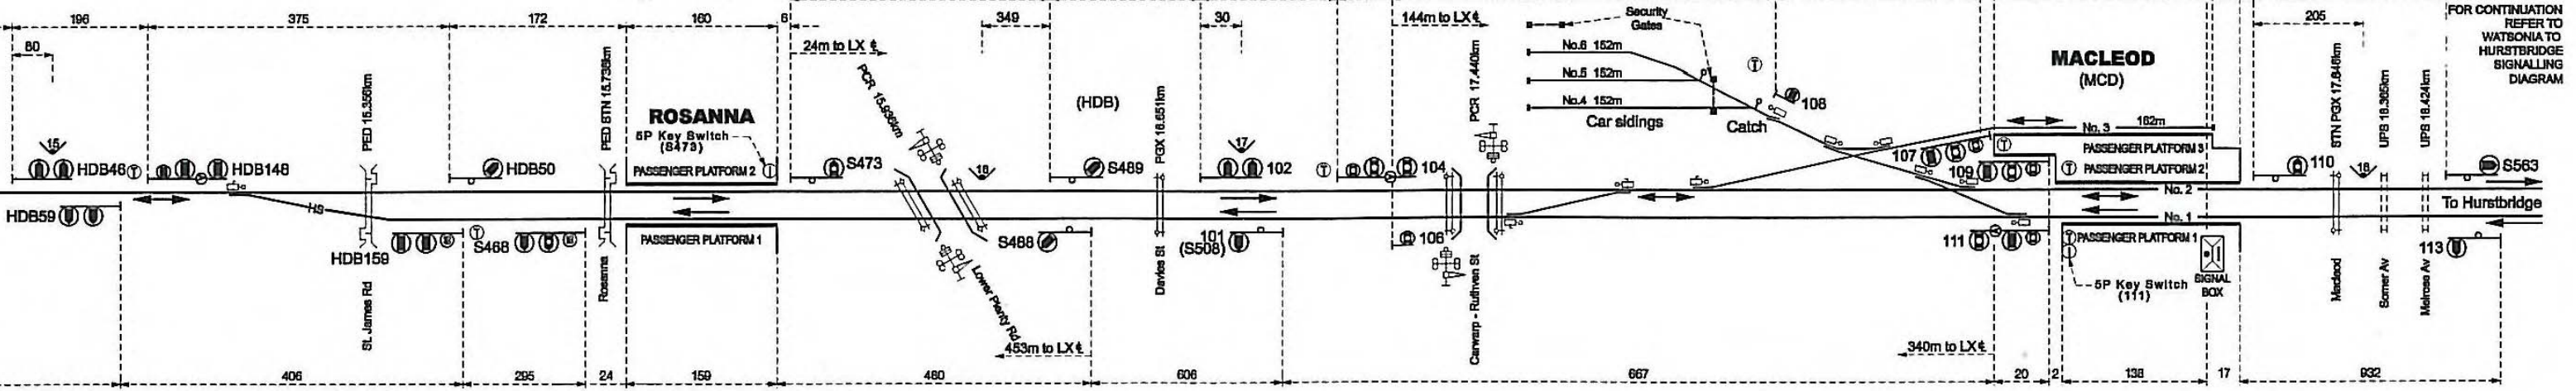

FOR CONTINUATION REFER TO WATSONIA TO HURSTBRIDGE SIGNALLING DIAGRAM