


MANGALORE

AVENEL

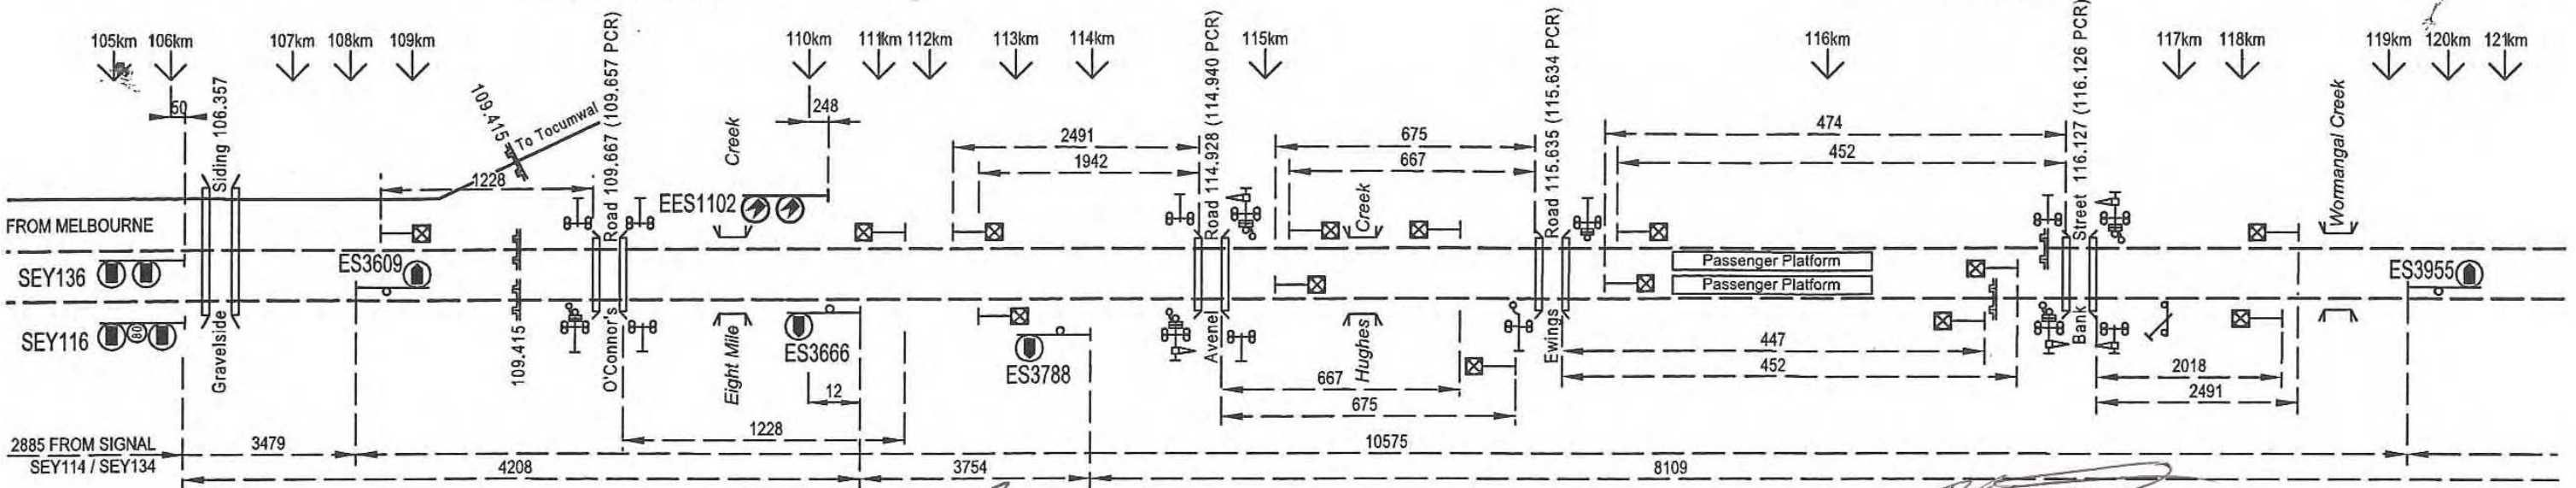

LOCKSLEY

Mangalore to Creighton

SIGNALLING DIAGRAM No.112/09

LONGWOOD

D. BENNETT
Acting Operations Manager North/South
ARTC

ARTC does not approve the drawing, but accepts the drawing based on evidence provided by the "checking & approval" process.




Standard Gauge
Broad Gauge

V/Line

Anthony Henwood
ANTHONY HENWOOD
Manager Incidents & Safeworking V/Line
21/05/2010

SUPERSEDES 136/07

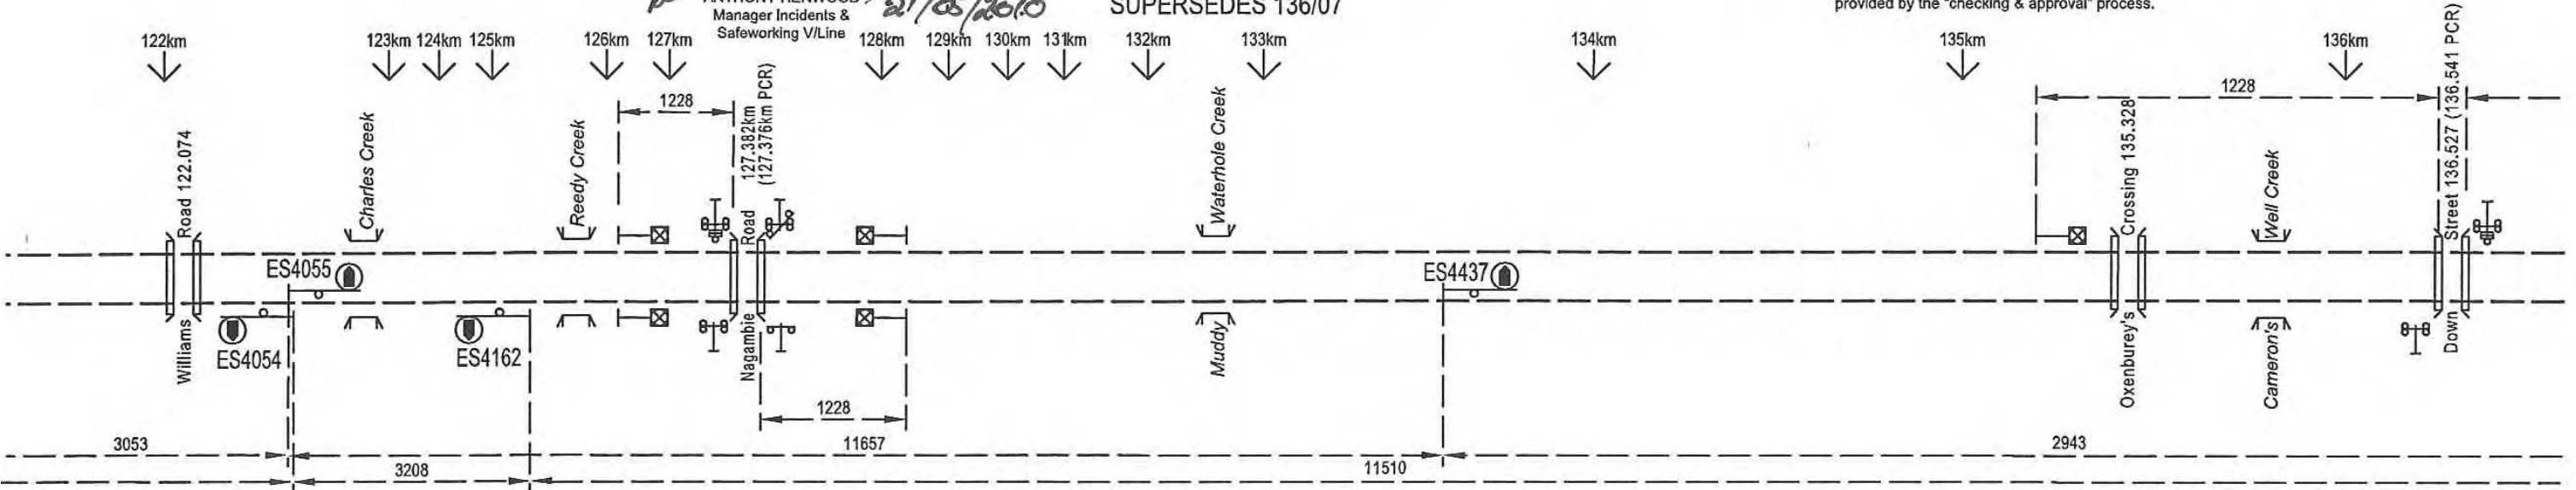

LONGWOOD LOOP

CREIGHTON

